


DRAIN NO.	LOCATION
C38-1	KA WAI MAIN ROAD
C38-2	VICTORIA ROAD
C240-1	NORTH STREET BETWEEN ROCK HILL ROAD AND KENNEDY TOWN NEW PRAYA
C3-1A	DES VOEUX ROAD WEST STARTING FROM J/O HILL ROAD
C3-1B	QUEEN'S ROAD WEST BETWEEN WHITTY STREET AND HILL ROAD
C3-2	DES VOEUX ROAD WEST BETWEEN CHIU KWONG STREET AND WAIER STREET
C4-2	DES VOEUX ROAD WEST STARTING FROM EAST OF J/O SUTHERLAND STREET
C42-1	QUEEN'S ROAD WEST BETWEEN EASTERN STREET AND CENTRE STREET
A01	CENTRE STREET BETWEEN CONNAUGHT ROAD WEST AND QUEEN'S ROAD WEST
A02	CENTRE STREET BETWEEN CONNAUGHT ROAD WEST AND DES VOEUX ROAD WEST
A03	QUEEN STREET BETWEEN CONNAUGHT ROAD WEST AND DES VOEUX ROAD WEST
A05	QUEEN'S ROAD CENTRAL FROM PEEL STREET TO JUBILEE STREET, AND JUBILEE STREET BETWEEN QUEEN'S ROAD CENTRAL AND CONNAUGHT ROAD CENTRAL
C10-2	QUEEN'S ROAD CENTRAL J/O THEATRE LANE
C10-3	THEATRE LANE
C15-1	HAU TAK LANE
C15-2	SUNG TAK STREET
C15-3	STARTS AT MAN CHAI ROAD J/O TIN LOK LANE, THEN ALONG BOWRINGTON ROAD, THEN ALONG HENNESSY ROAD AND STOPS AT CANNAL ROAD WEST
C15-4	JAFFE ROAD BETWEEN PERCIVAL STREET AND CANAL ROAD EAST
C15-5	LEE GARDEN ROAD AND RUSSELL STREET
C16-1	CAROLINE HILL ROAD AND COTTON PATH
C17-1	TAI HANG ROAD
D2	DES VOEUX ROAD WEST BETWEEN EASTERN STREET & CENTRE STREET
D3	PATERSON STREET BETWEEN GREAT GEORGE STREET & KINGSTON STREET
D4	GLoucester ROAD SLIP ROAD
D7	MORRISON HILL ROAD J/O LAP TAK LANE
D8	ACROSS CONNAUGHT ROAD WEST UP TO CHUNG KONG ROAD
D9	PEPPER STREET J/O CONNAUGHT ROAD CENTRAL
D10	HILLER STREET J/O CONNAUGHT ROAD CENTRAL
D11	KENNEDY TOWN PRAYA (SEASIDE END OF NORTH STREET)
D13	CONNAUGHT ROAD WEST (SEASIDE END OF QUEEN STREET)
E1	WING LOK STREET AND BONHAM STRAND
E2	J/O HILLER STREET AND DES VOEUX ROAD CENTRAL
E3	FOOTPATH OUTSIDE SHUN TAK CENTRE
AS1	BELCHER'S STREET BETWEEN CADOGAN STREET AND SANDS STREET
AS2	CONNAUGHT ROAD WEST BETWEEN EASTERN STREET AND WILMER STREET

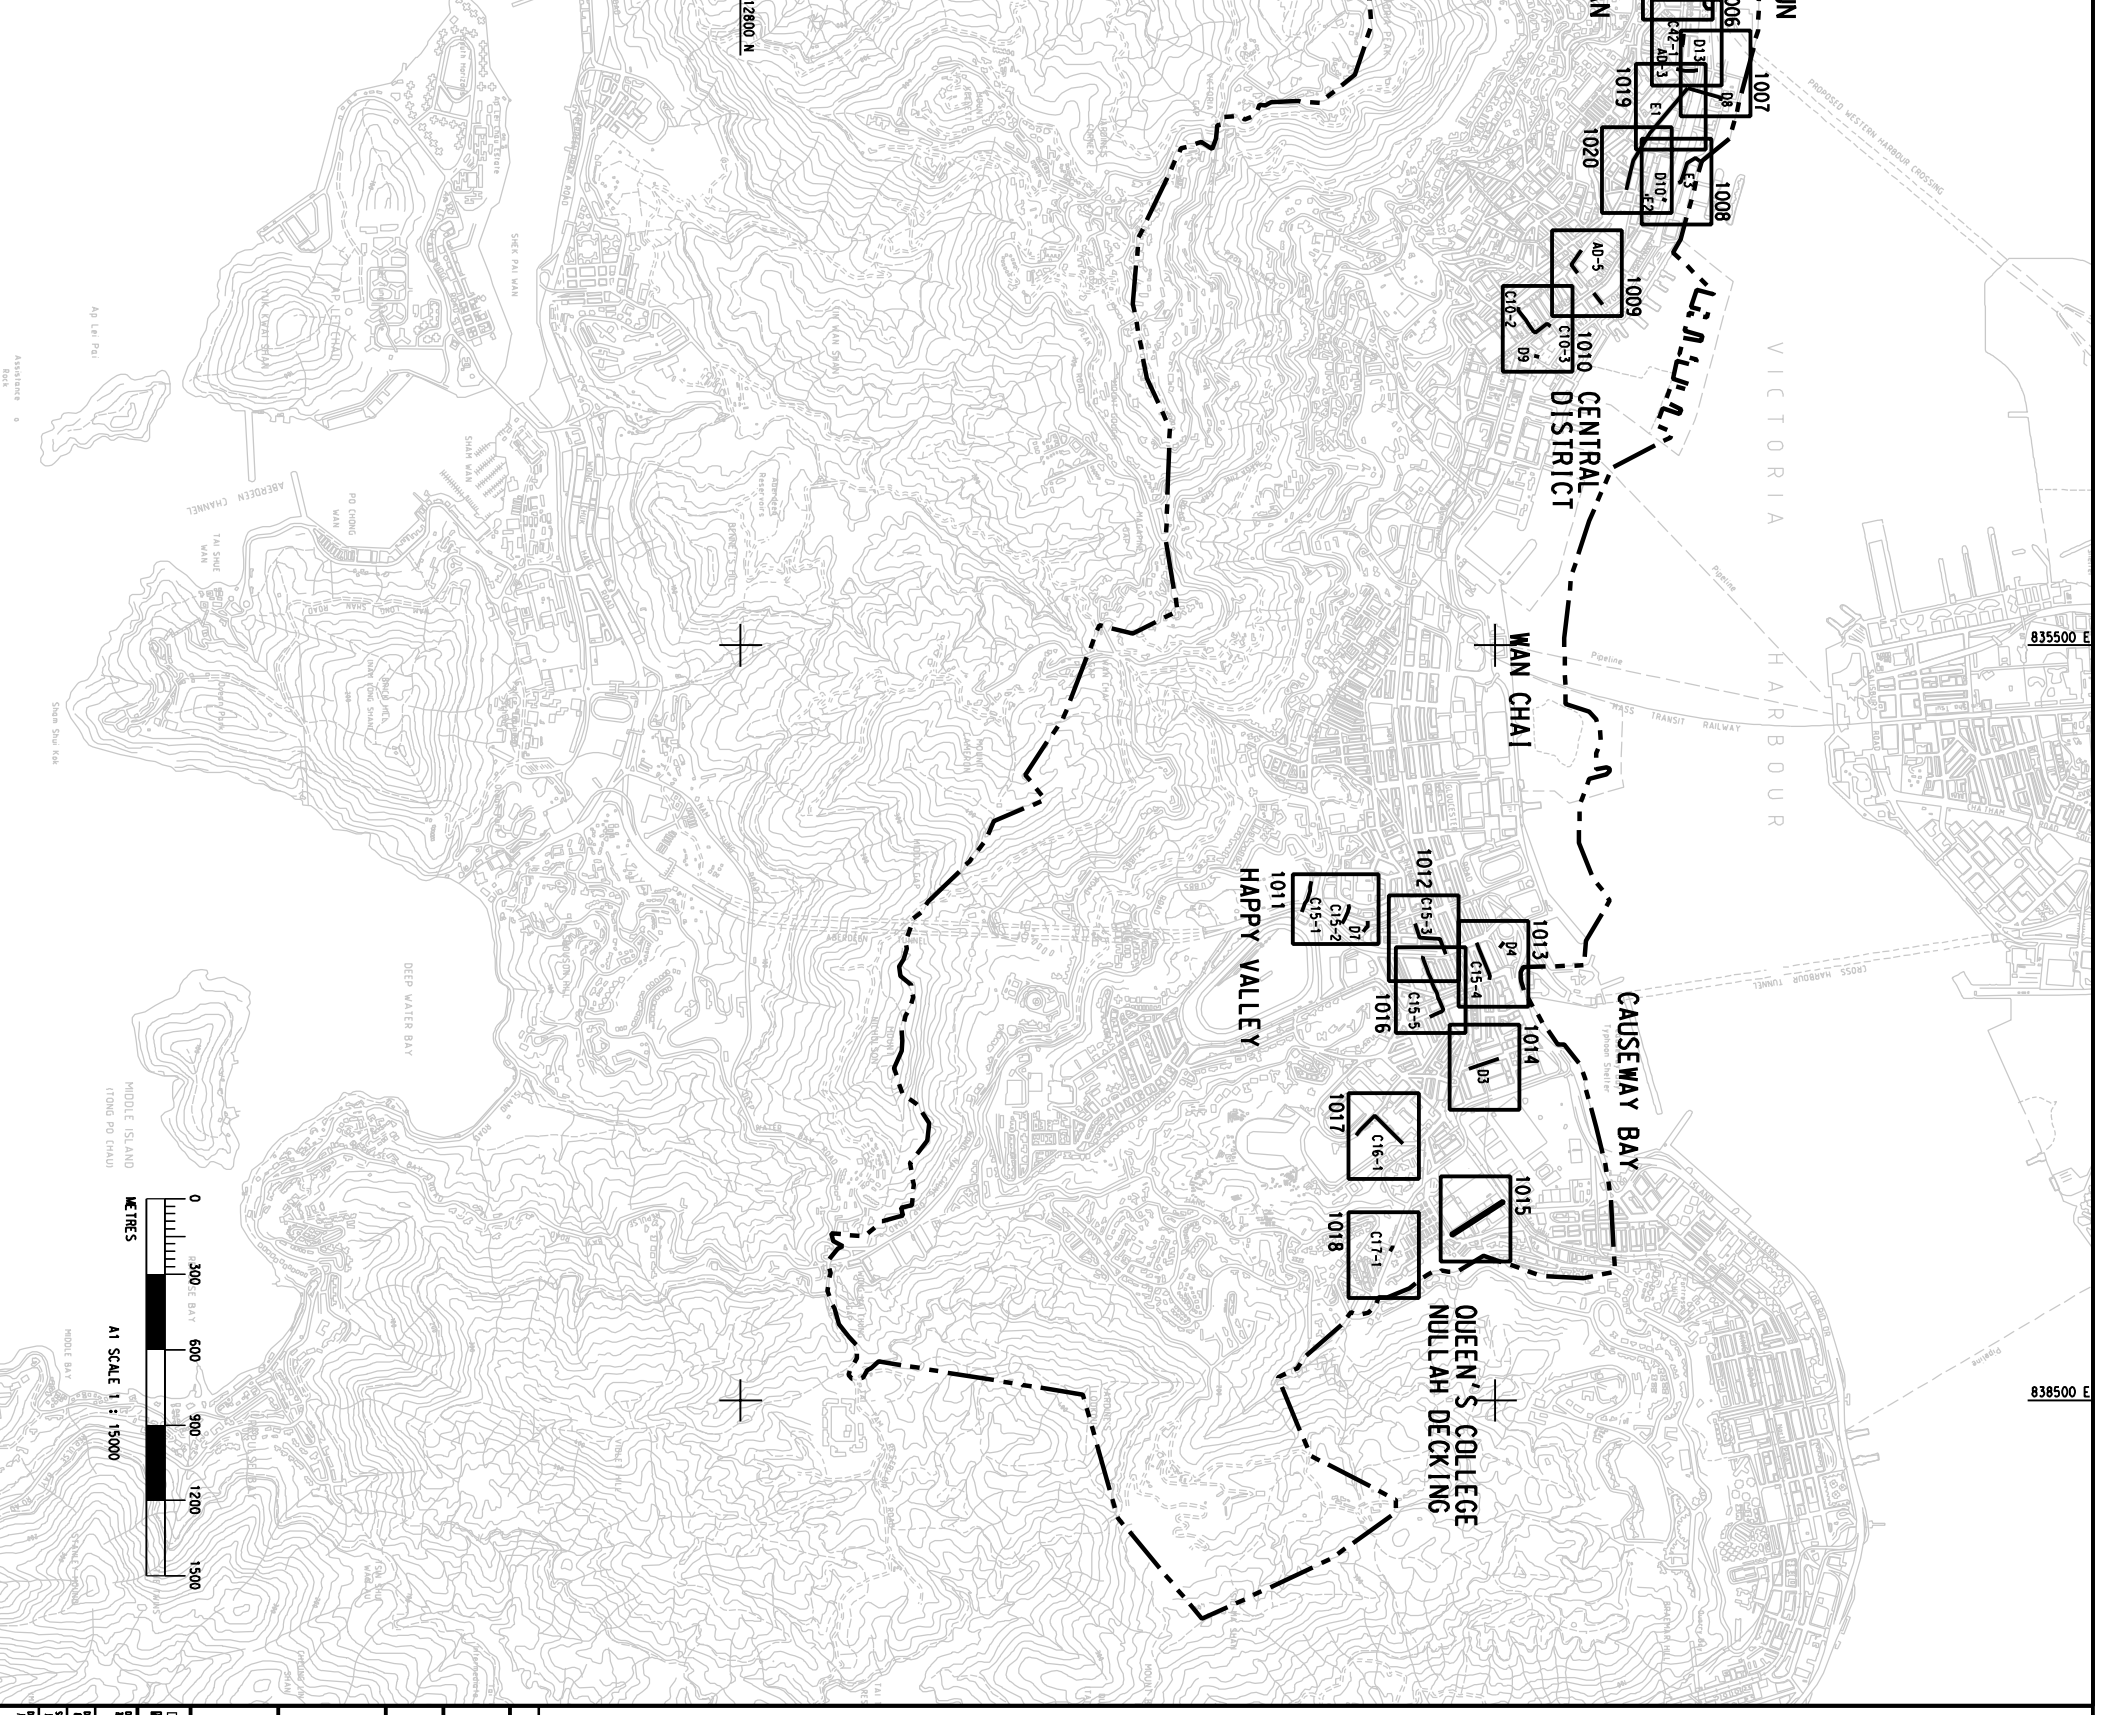

LEGEND:
 — PROPOSED STORMWATER DRAINS
 - - - CONTRACT AREA BOUNDARY

TENDER ADDENDUM NO. 1		SPECIFICATION, 08	
DRAWING NO. 60015838/1000		DATE 15/03/08	
<p>DRAINAGE SERVICES DEPARTMENT, THE GOVERNMENT OF THE HONG KONG SPECIAL ADMINISTRATIVE REGION</p>			
<p>CONTRACT NO. DC/2007/19 CONTRACT AREA: WESTERN TOWN EASTMENT WORKS</p>			
KEY PLAN			
<p>MAUNSELL AECOM Maunsell - Metcalf & Eddy Joint Venture</p>		<p>DRGNO. 60015838/1000 CONTRACT NO. DC/2007/19 DATE</p>	
<p>SCALE: 1:15000 DATE: 15/03/08</p>		<p>© COPYRIGHT RESERVED</p>	