
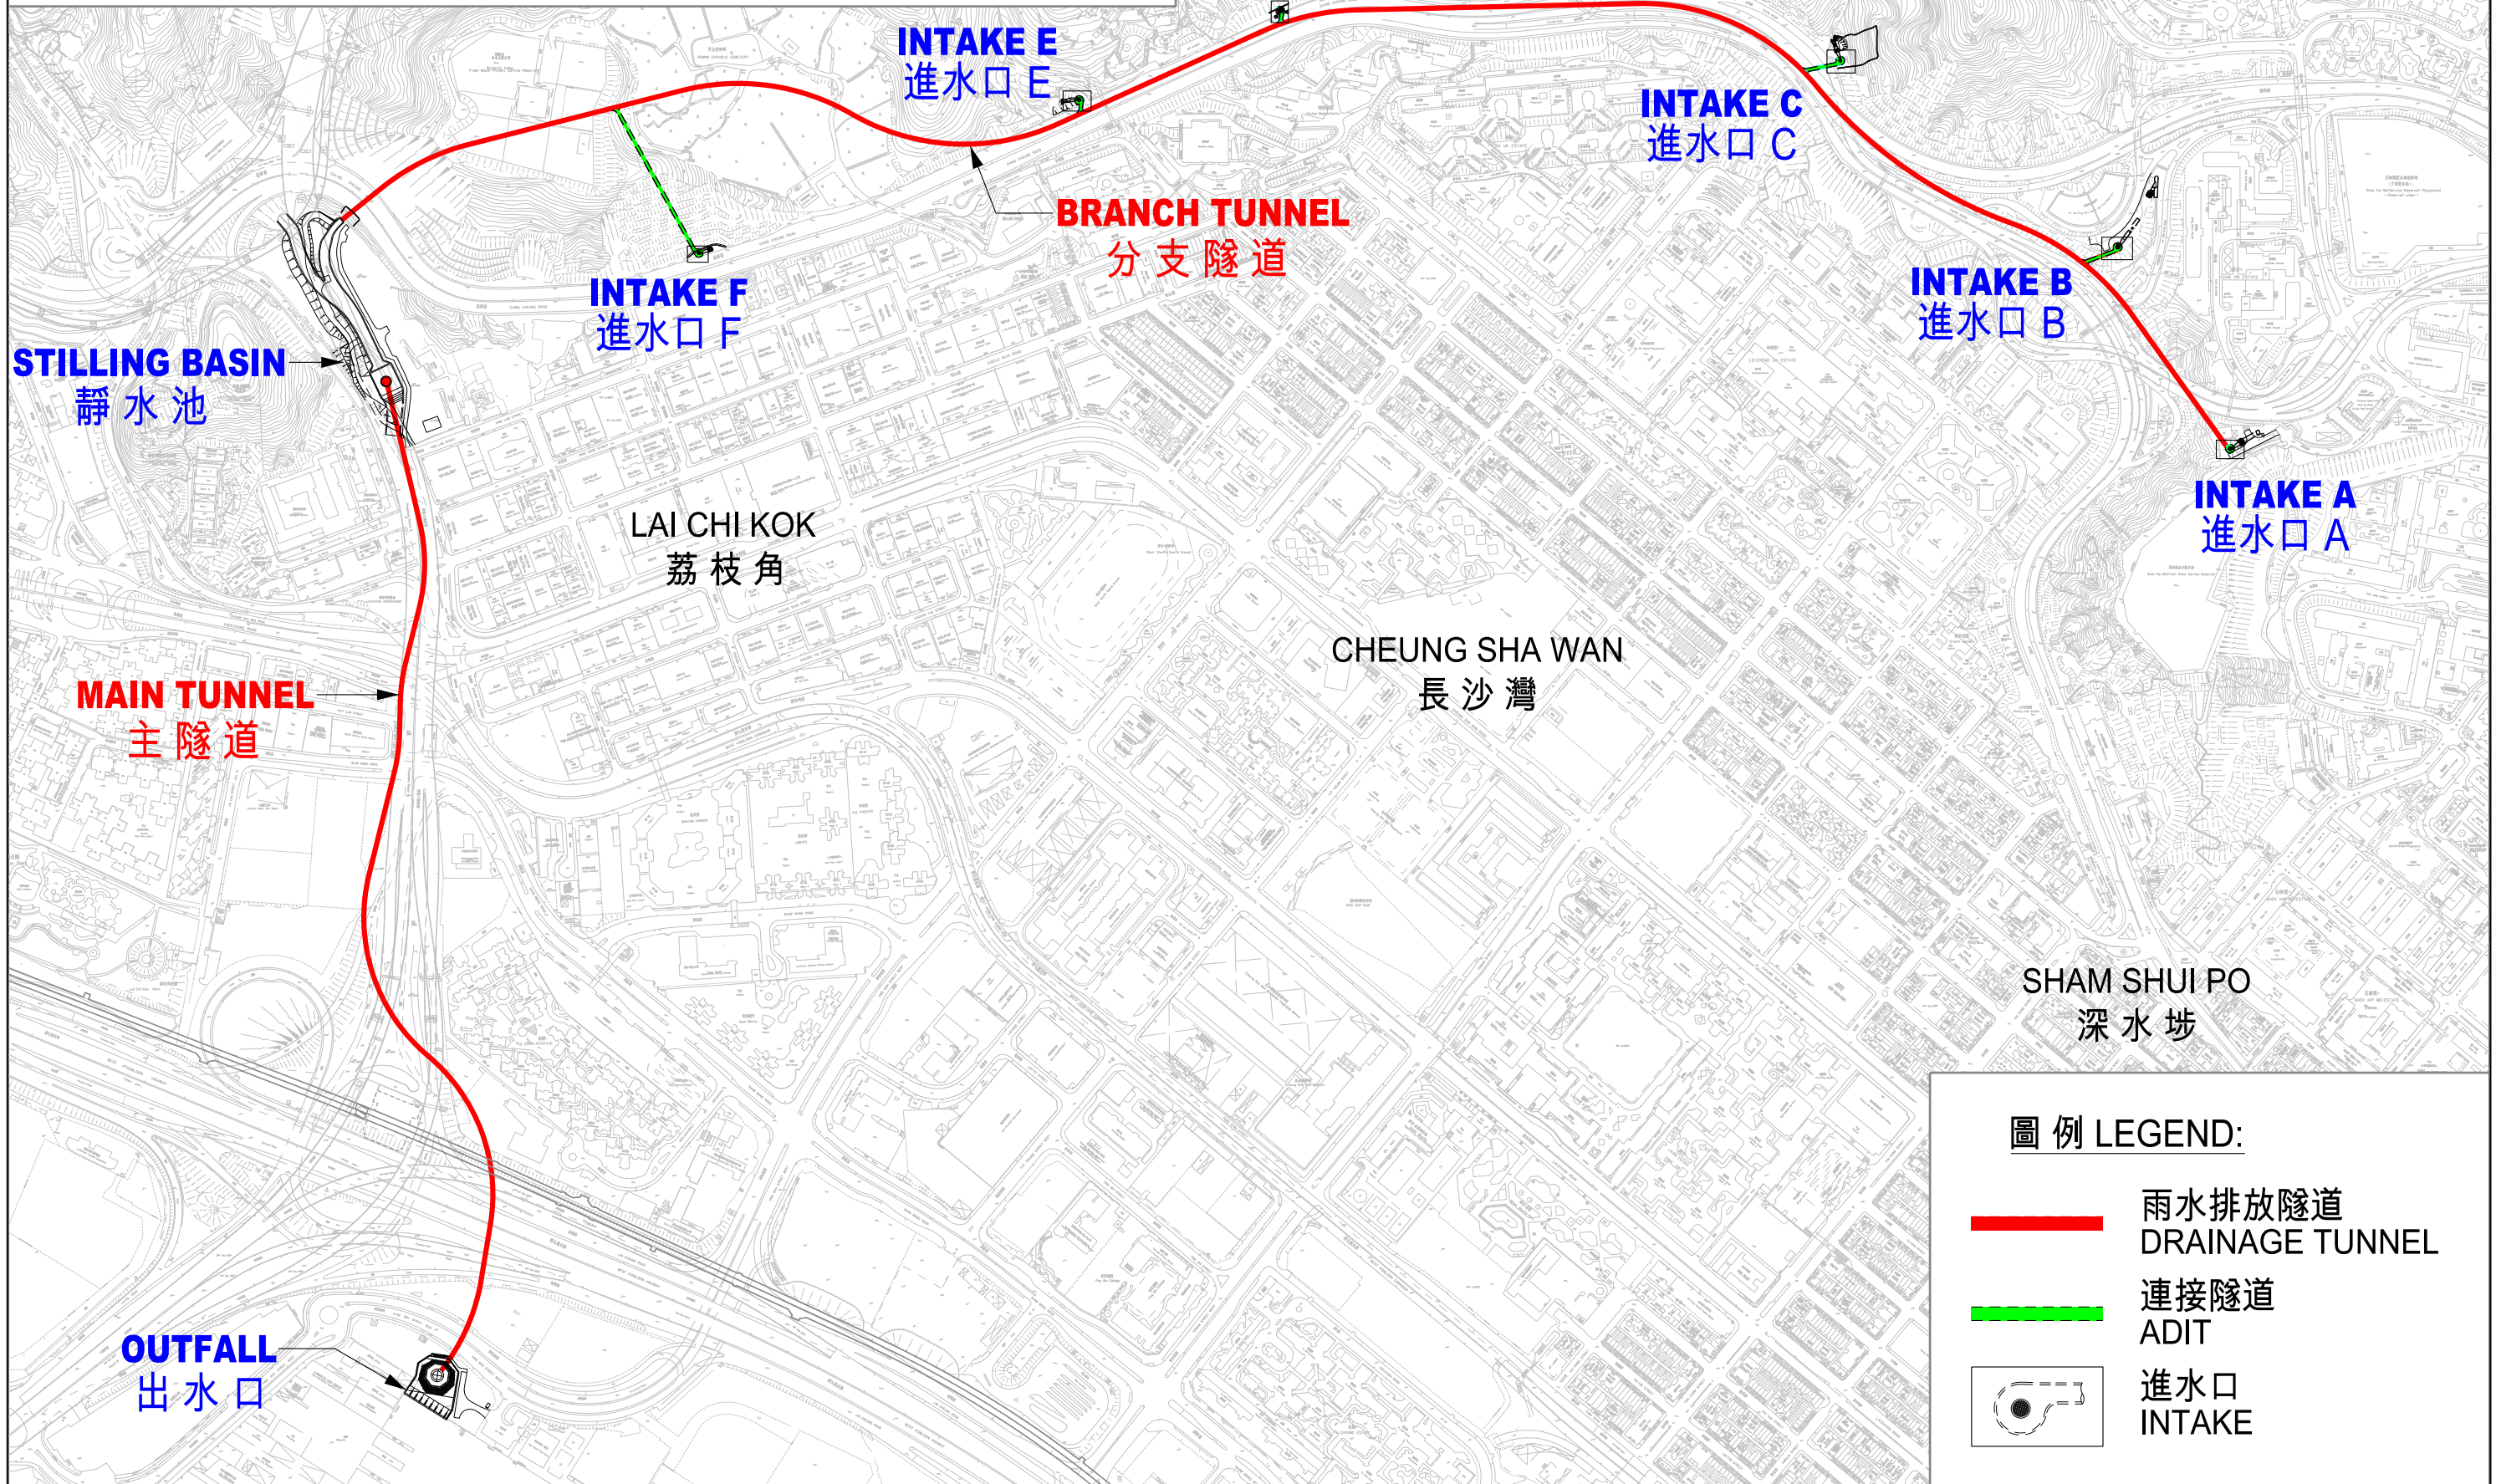


渠務署工程合約 DC/2007/16  
 荔枝角雨水排放隧道設計及建造工程總平面圖  
 DRAINAGE SERVICES DEPARTMENT CONTRACT NO. DC/2007/16  
 LAYOUT PLAN FOR THE DESIGN AND CONSTRUCTION OF  
 LAI CHI KOK DRAINAGE TUNNEL

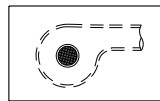

**圖例 LEGEND:**

- 雨水排放隧道  
DRAINAGE TUNNEL
- 連接隧道  
ADIT
-  進水口  
INTAKE