


0 CM

10

20

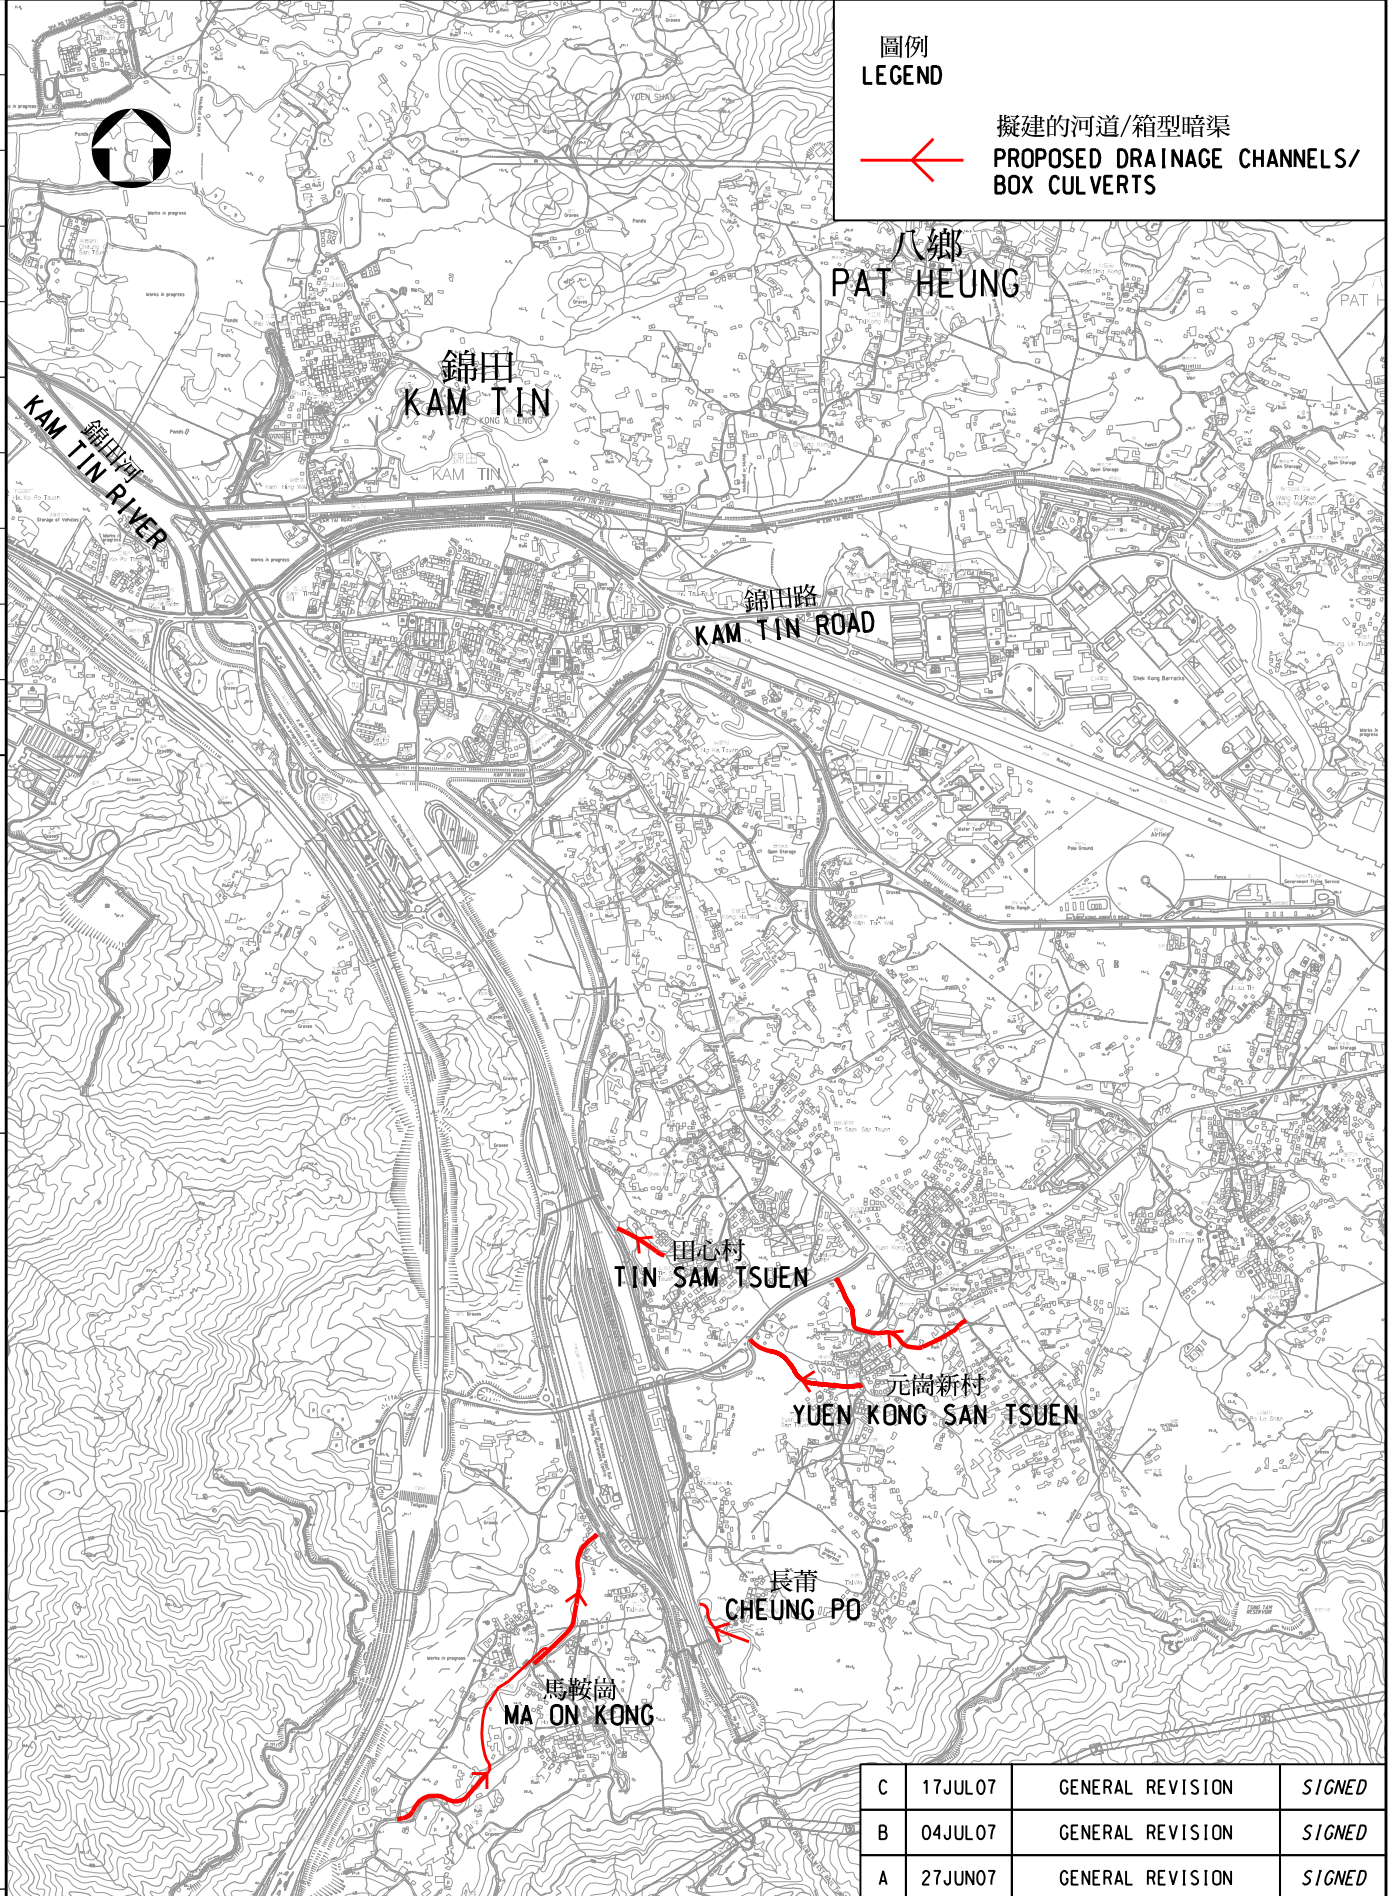

圖例 LEGEND

擬建的河道/箱型暗渠
PROPOSED DRAINAGE CHANNELS/ BOX CULVERTS

C	17JUL07	GENERAL REVISION	SIGNED
B	04JUL07	GENERAL REVISION	SIGNED
A	27JUN07	GENERAL REVISION	SIGNED

圖則名稱 drawing title 工務計劃項目第92CD號 元朗、錦田、牛潭尾及天水圍雨水排放系統改善計劃 第1階段第2B期 - 餘下工程 PWP ITEM No.92CD YUEN LONG, KAM TIN, NGAU TAM MEI AND TIN SHUI WAI DRAINAGE IMPROVEMENTS, STAGE 1, PHASE 2B-REMAINING WORKS	繪畫 drawn	SIGNED C.K.LAM	日期 date	21MAY07	圖則編號 drawing no. DPM/92CD/0011C	比例 scale N. T. S.	
	核對 checked	SIGNED C.N.CHEUNG	日期 date	08JUN07			
	批核 approved	SIGNED K.C.LO	日期 date	08JUN07	保留版權 COPYRIGHT RESERVED		
	部門 office	工程管理部 PROJECT MANAGEMENT DIVISION			香港特別行政區政府渠務署 DRAINAGE SERVICES DEPARTMENT GOVERNMENT OF THE HONG KONG SPECIAL ADMINISTRATIVE REGION		

A4 237/210

v:\team6\PM_Project\092cd\drawing\92cd_0011_cote.c.dgn

\$5\$end.atl1\$5

\$5\$color.tbl1\$5

_PENTBL -

\$5\$plotter\$5