


0 CM
10
20

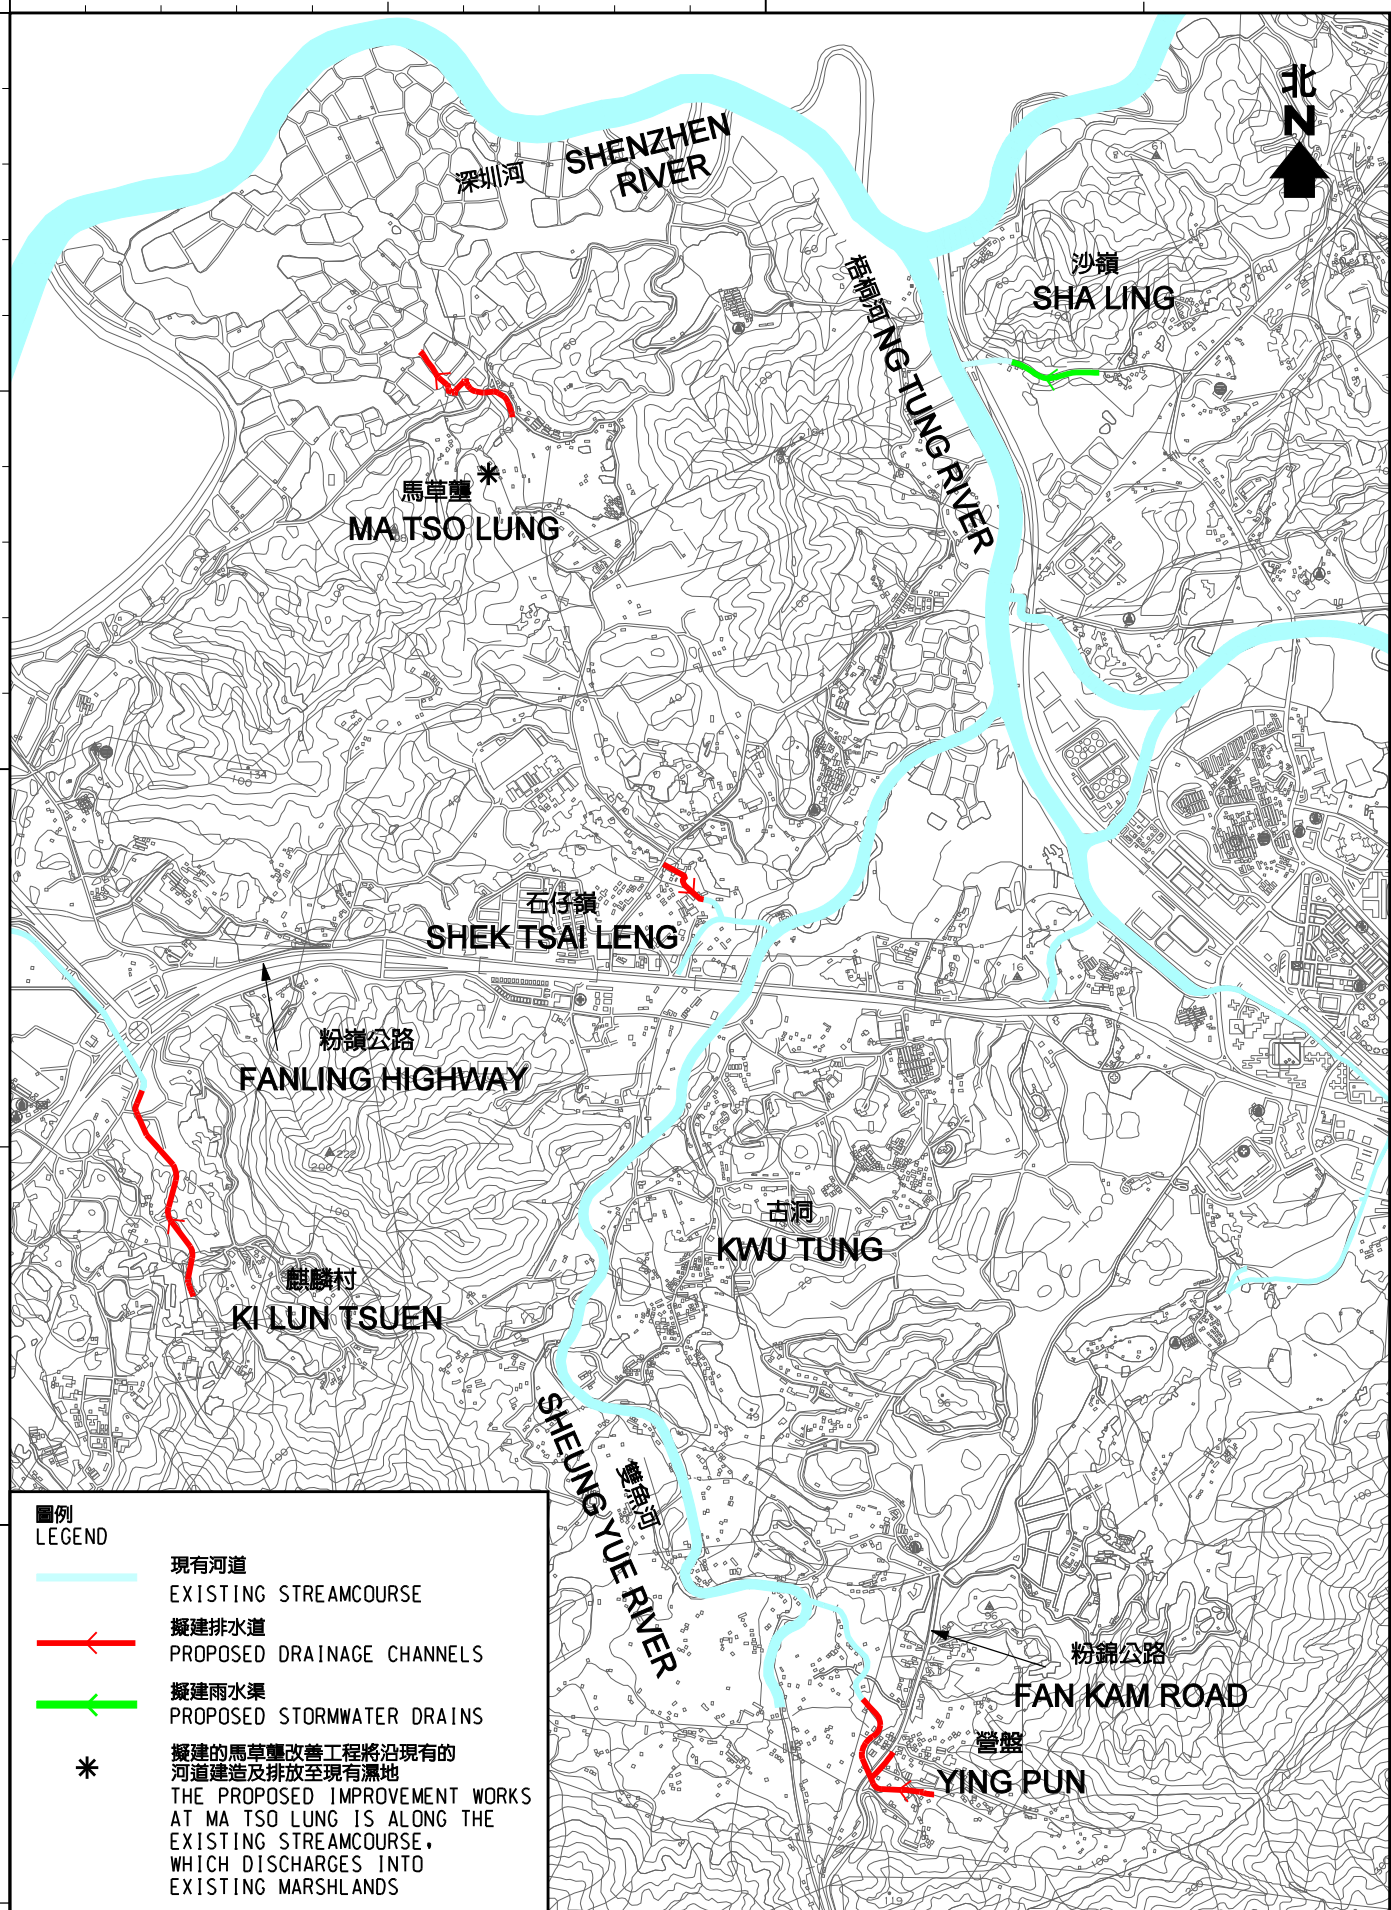

圖例
LEGEND

- 現有河道
EXISTING STREAMCOURSE
- 擬建排水道
PROPOSED DRAINAGE CHANNELS
- 擬建雨水渠
PROPOSED STORMWATER DRAINS
- 擬建的馬草壟改善工程將沿現有的河道建造及排放至現有濕地
THE PROPOSED IMPROVEMENT WORKS AT MA TSO LUNG IS ALONG THE EXISTING STREAMCOURSE, WHICH DISCHARGES INTO EXISTING MARSHLANDS

<p>圖則名稱 drawing title 工務工程計劃編號118CD 新界北部雨水排放系統改善計劃—B部分 PWP ITEM No. 118CD - DRAINAGE IMPROVEMENT IN NORTHERN NEW TERRITORIES - PACKAGE B</p>	繪畫 drawn	S. Y. WONG	日期 date	圖則編號 drawing no.	比例 scale
	核對 checked	S. S. POON	日期 date	DDN/118CD1/8001	1 : 30000
	批核 approved	B. K. KWOK	日期 date	保留版權 COPYRIGHT RESERVED	
	部門 office 排水工程部 DRAINAGE PROJECTS DIVISION			香港特別行政區政府渠務署 DRAINAGE SERVICES DEPARTMENT GOVERNMENT OF THE HONG KONG SPECIAL ADMINISTRATIVE REGION	