


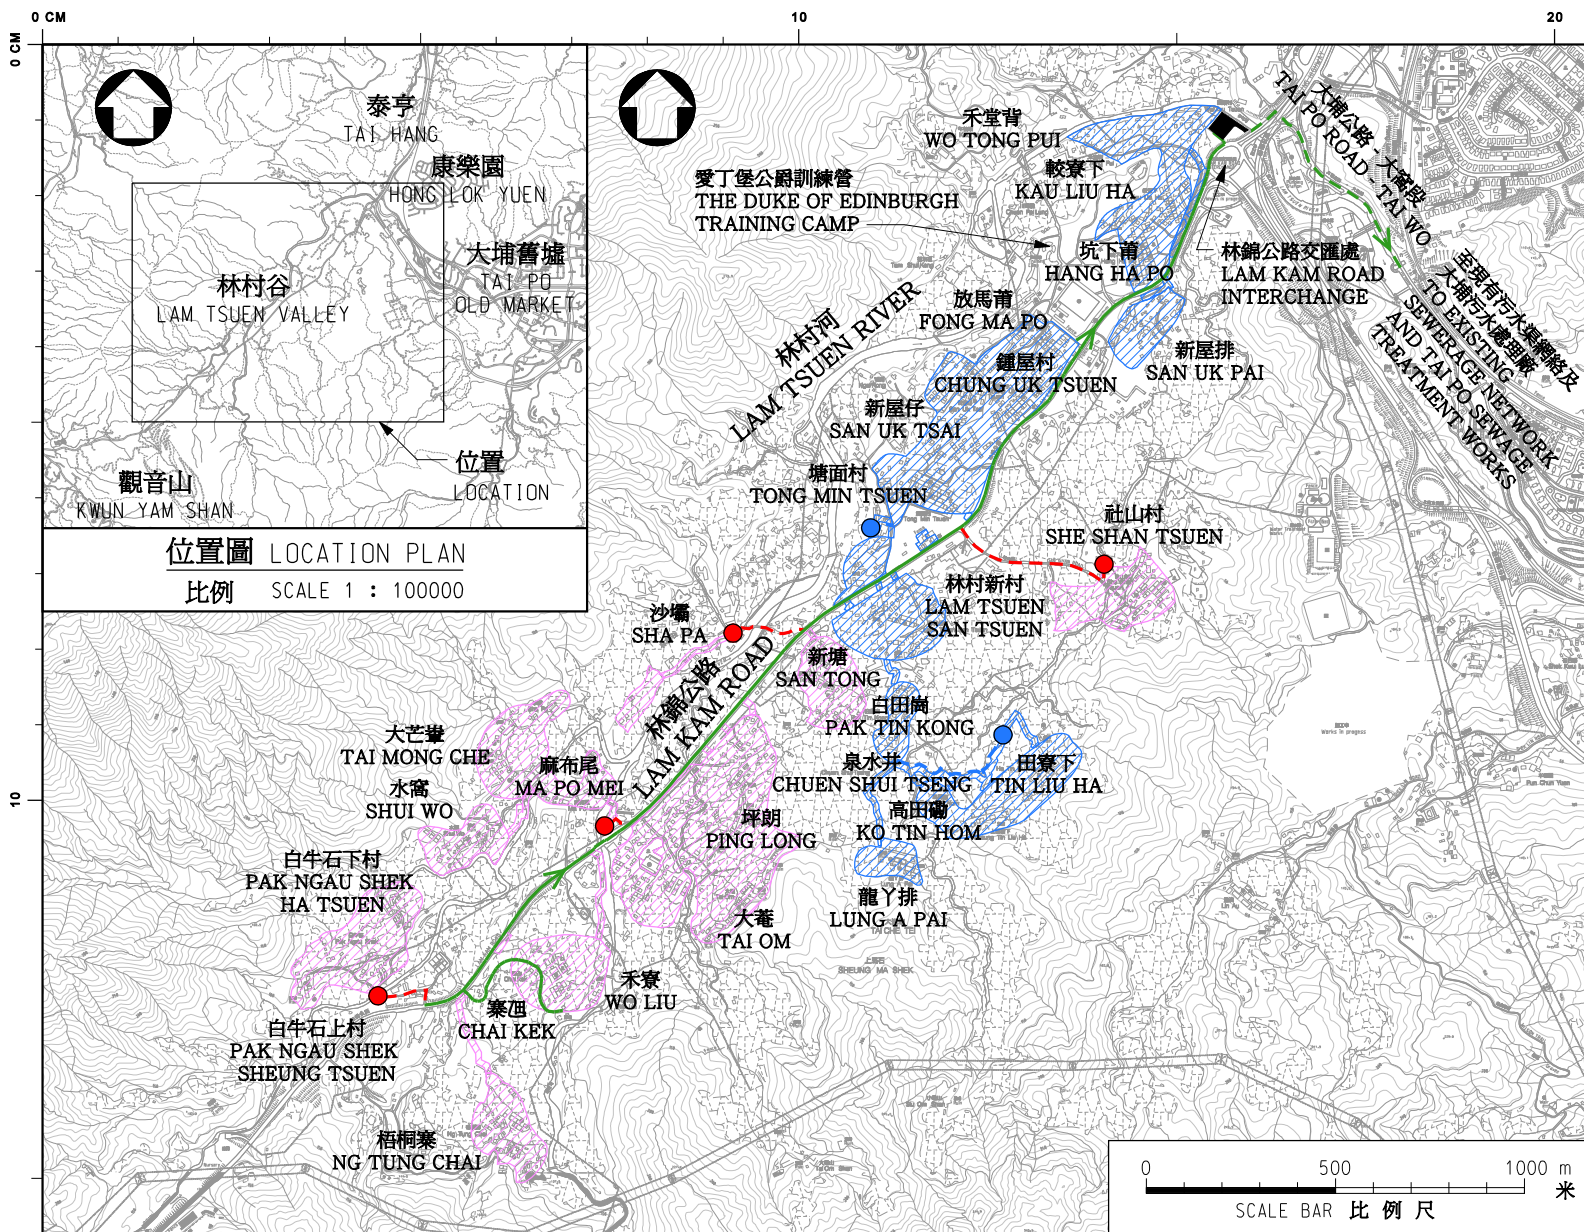

圖例

LEGEND:

- 擬建的鄉村污水收集系統範圍
PROPOSED AREA FOR IMPLEMENTATION OF VILLAGE SEWERAGE WORKS
- 擬建的污水泵房
PROPOSED SEWAGE PUMPING STATION
- 擬建的雙管壓力污水管
PROPOSED TWIN RISING MAINS

建造中相關工程

RELATED WORKS UNDER CONSTRUCTION

項目373DS - 林村谷污水收集系統第1階段
ITEM 373DS - LAM TSUEN VALLEY SEWERAGE, STAGE 1

- 鄉村污水收集系統範圍
VILLAGE SEWERAGE AREA
- 污水泵房
SEWAGE PUMPING STATIONS
- 雙管壓力污水管
TWIN RISING MAINS

項目364DS - 林村谷污水收集系統 - 污水幹渠、泵房及污水泵喉
ITEM 364DS - LAM TSUEN VALLEY SEWERAGE - TRUNK SEWERS, PUMPING STATION AND RISING MAINS

- 無壓污水幹渠
GRAVITY TRUNK SEWERS
- 雙管壓力污水管
TWIN RISING MAINS
- 林村谷污水泵房
LAM TSUEN VALLEY SEWAGE PUMPING STATION

圖則名稱 drawing title

工務計劃項目第332DS號 -
林村谷污水收集系統第2階段

PWP ITEM NO.332DS -
LAM TSUEN VALLEY SEWERAGE, STAGE 2

繪畫 drawn	SIGNED T.M. SIU	日期 date	26 MAR 2012
核對 checked	SIGNED W.C. YIP	日期 date	26 MAR 2012
批核 approved	SIGNED H.S. KAN	日期 date	26 MAR 2012
部門 office	工程管理部 PROJECT MANAGEMENT DIVISION		

圖則編號 drawing no. DPM/332DS0/0009 比例 scale N.T.S.

保留版權 COPYRIGHT RESERVED
香港特別行政區政府渠務署
DRAINAGE SERVICES DEPARTMENT
GOVERNMENT OF THE HONG KONG
SPECIAL ADMINISTRATIVE REGION