


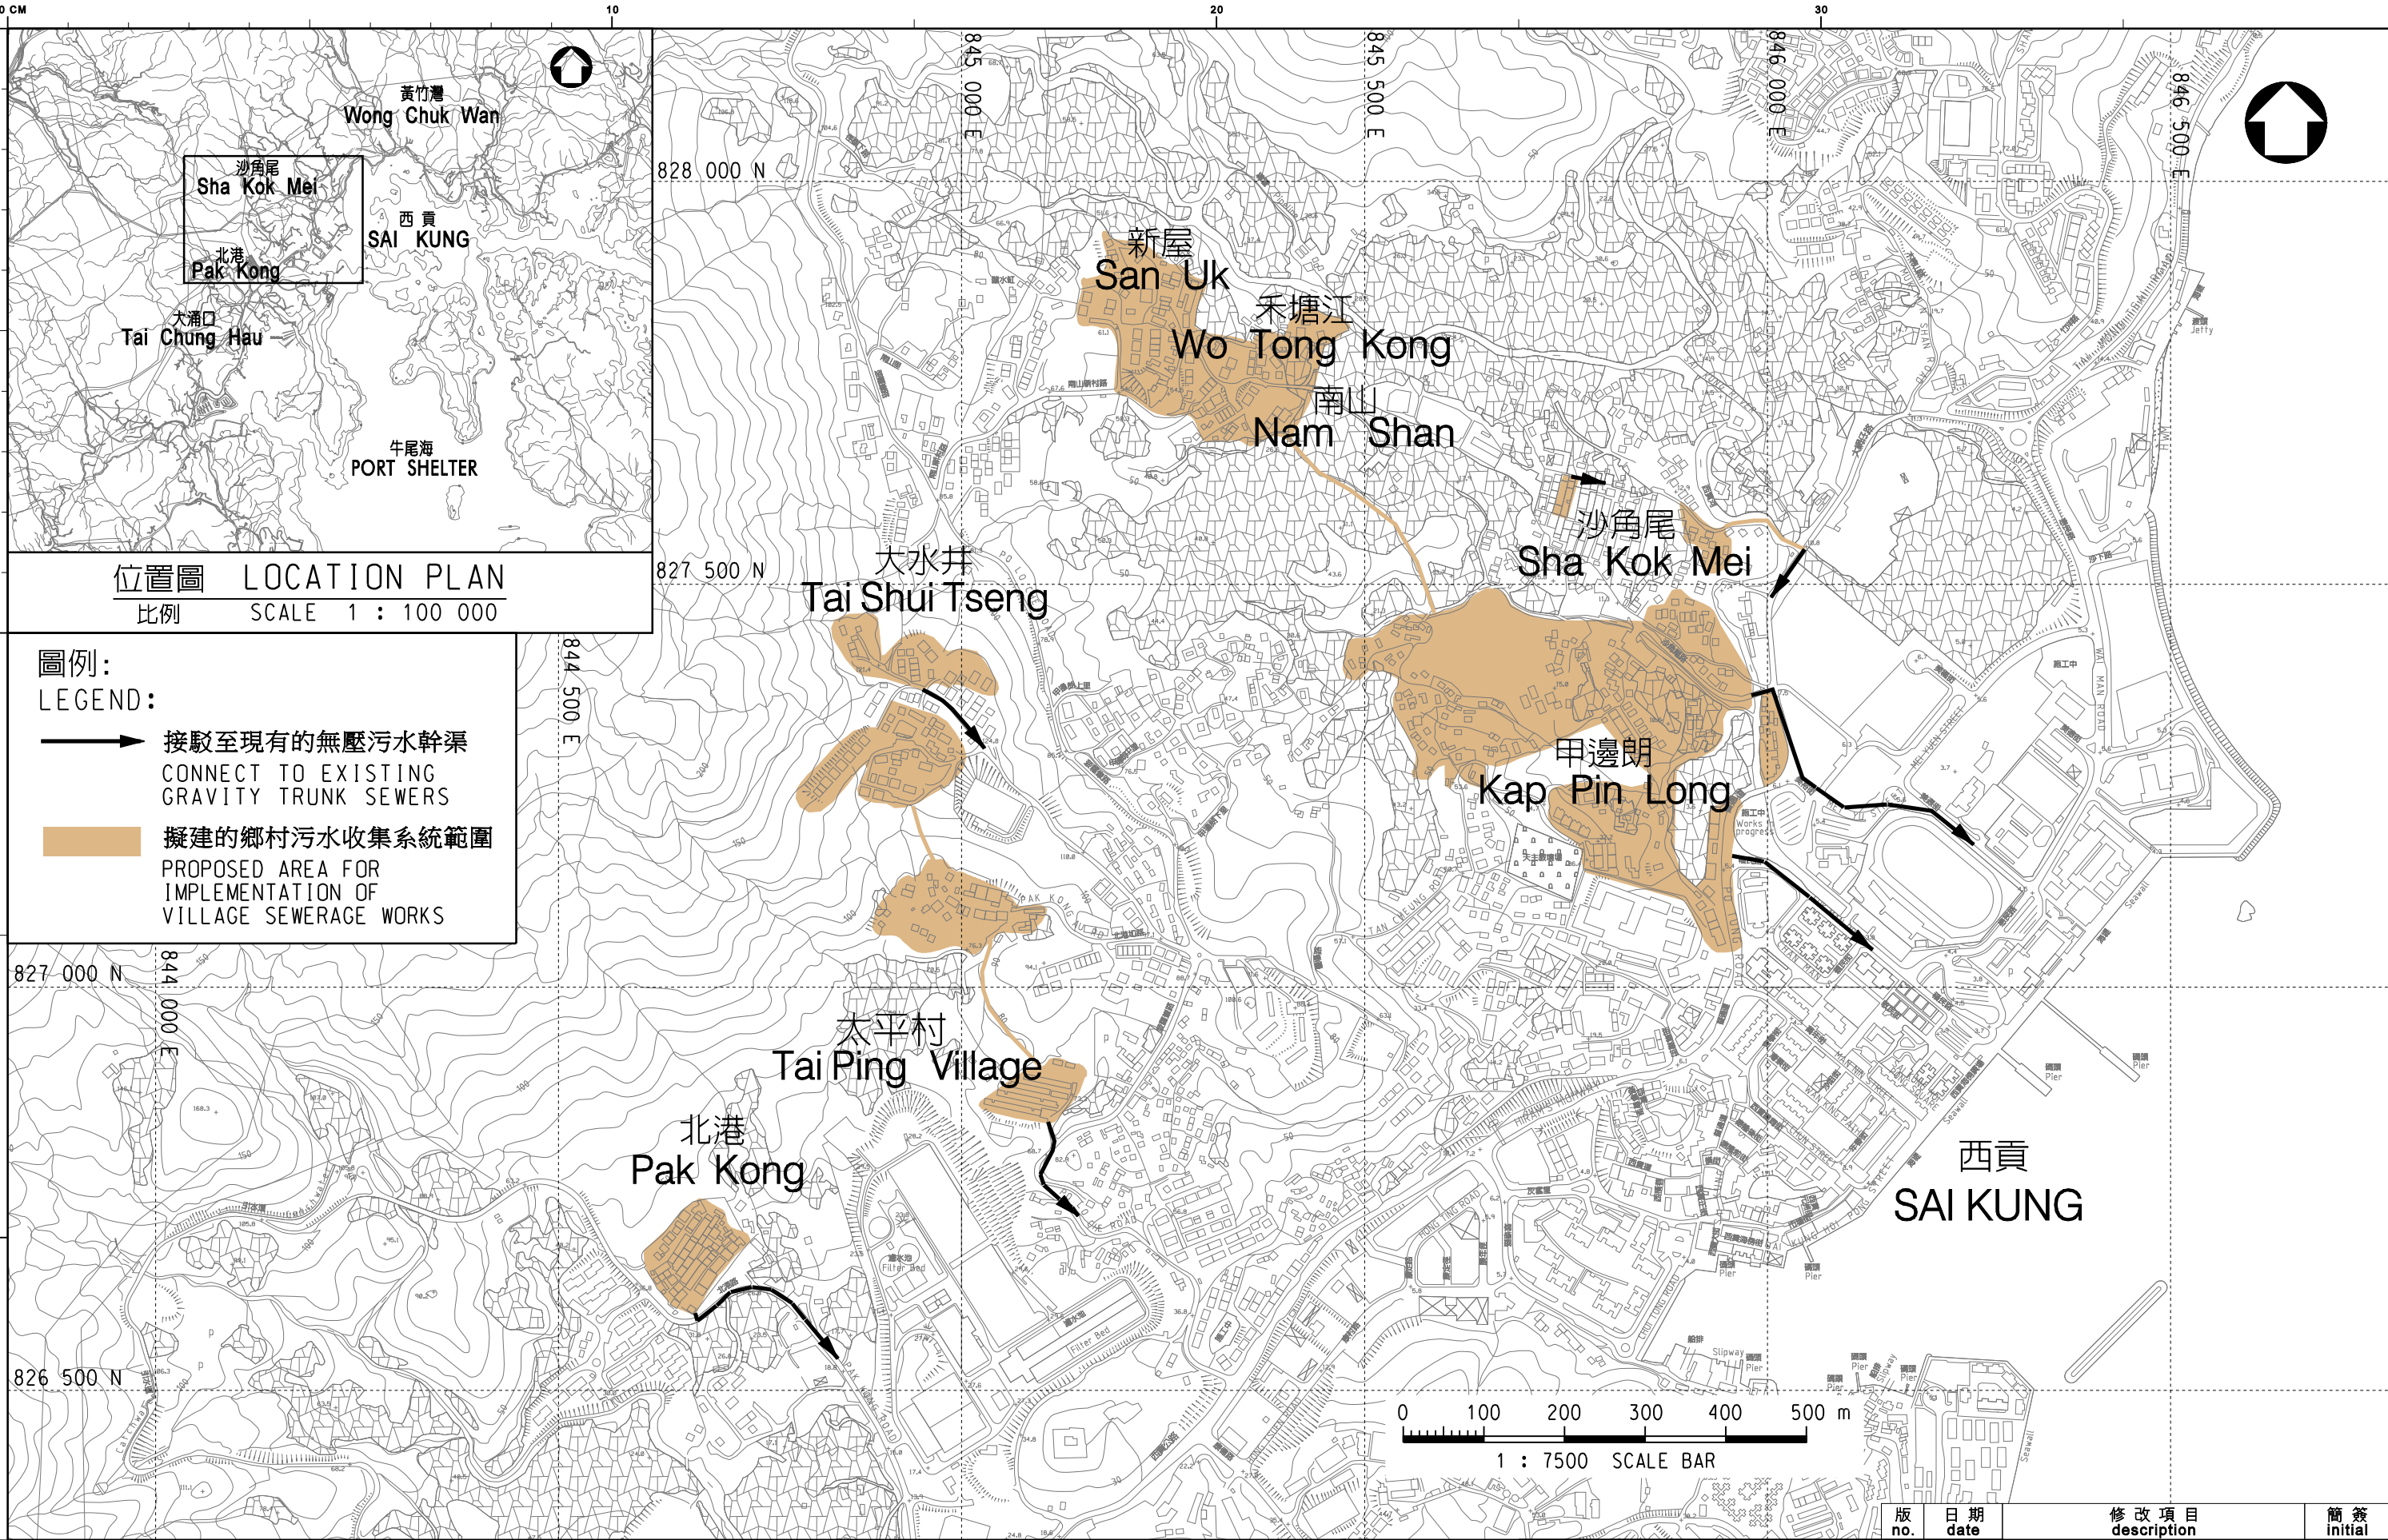


圖則名稱 drawing title

工務計劃項目第 382DS 號 - 清水灣道、碧水新村及西貢西郊污水收集系統
PWP ITEM NO.382DS - SEWERAGE AT CLEAR WATER BAY ROAD,
PIK SHUI SUN TSUEN AND WEST OF SAI KUNG TOWN

(全二張其一)
(SHEET 1 OF 2)

繪畫 drawn	SIGNED W. Y. HUI	日期 date	13 MAY 2014
核對 checked	SIGNED Ir S. P. CHOW	日期 date	13 MAY 2014
批核 approved	SIGNED Ir C. C. YEUNG	日期 date	13 MAY 2014
部門 office	顧問工程管理部 CONSULTANTS MANAGEMENT DIVISION		

修改項目 description	簡簽 initial
圖則編號 drawing no.	比例 scale
DCM/2014/024	AS SHOWN
保留版權 COPYRIGHT RESERVED	
香港特別行政區政府渠務署 DRAINAGE SERVICES DEPARTMENT GOVERNMENT OF THE HONG KONG SPECIAL ADMINISTRATIVE REGION	

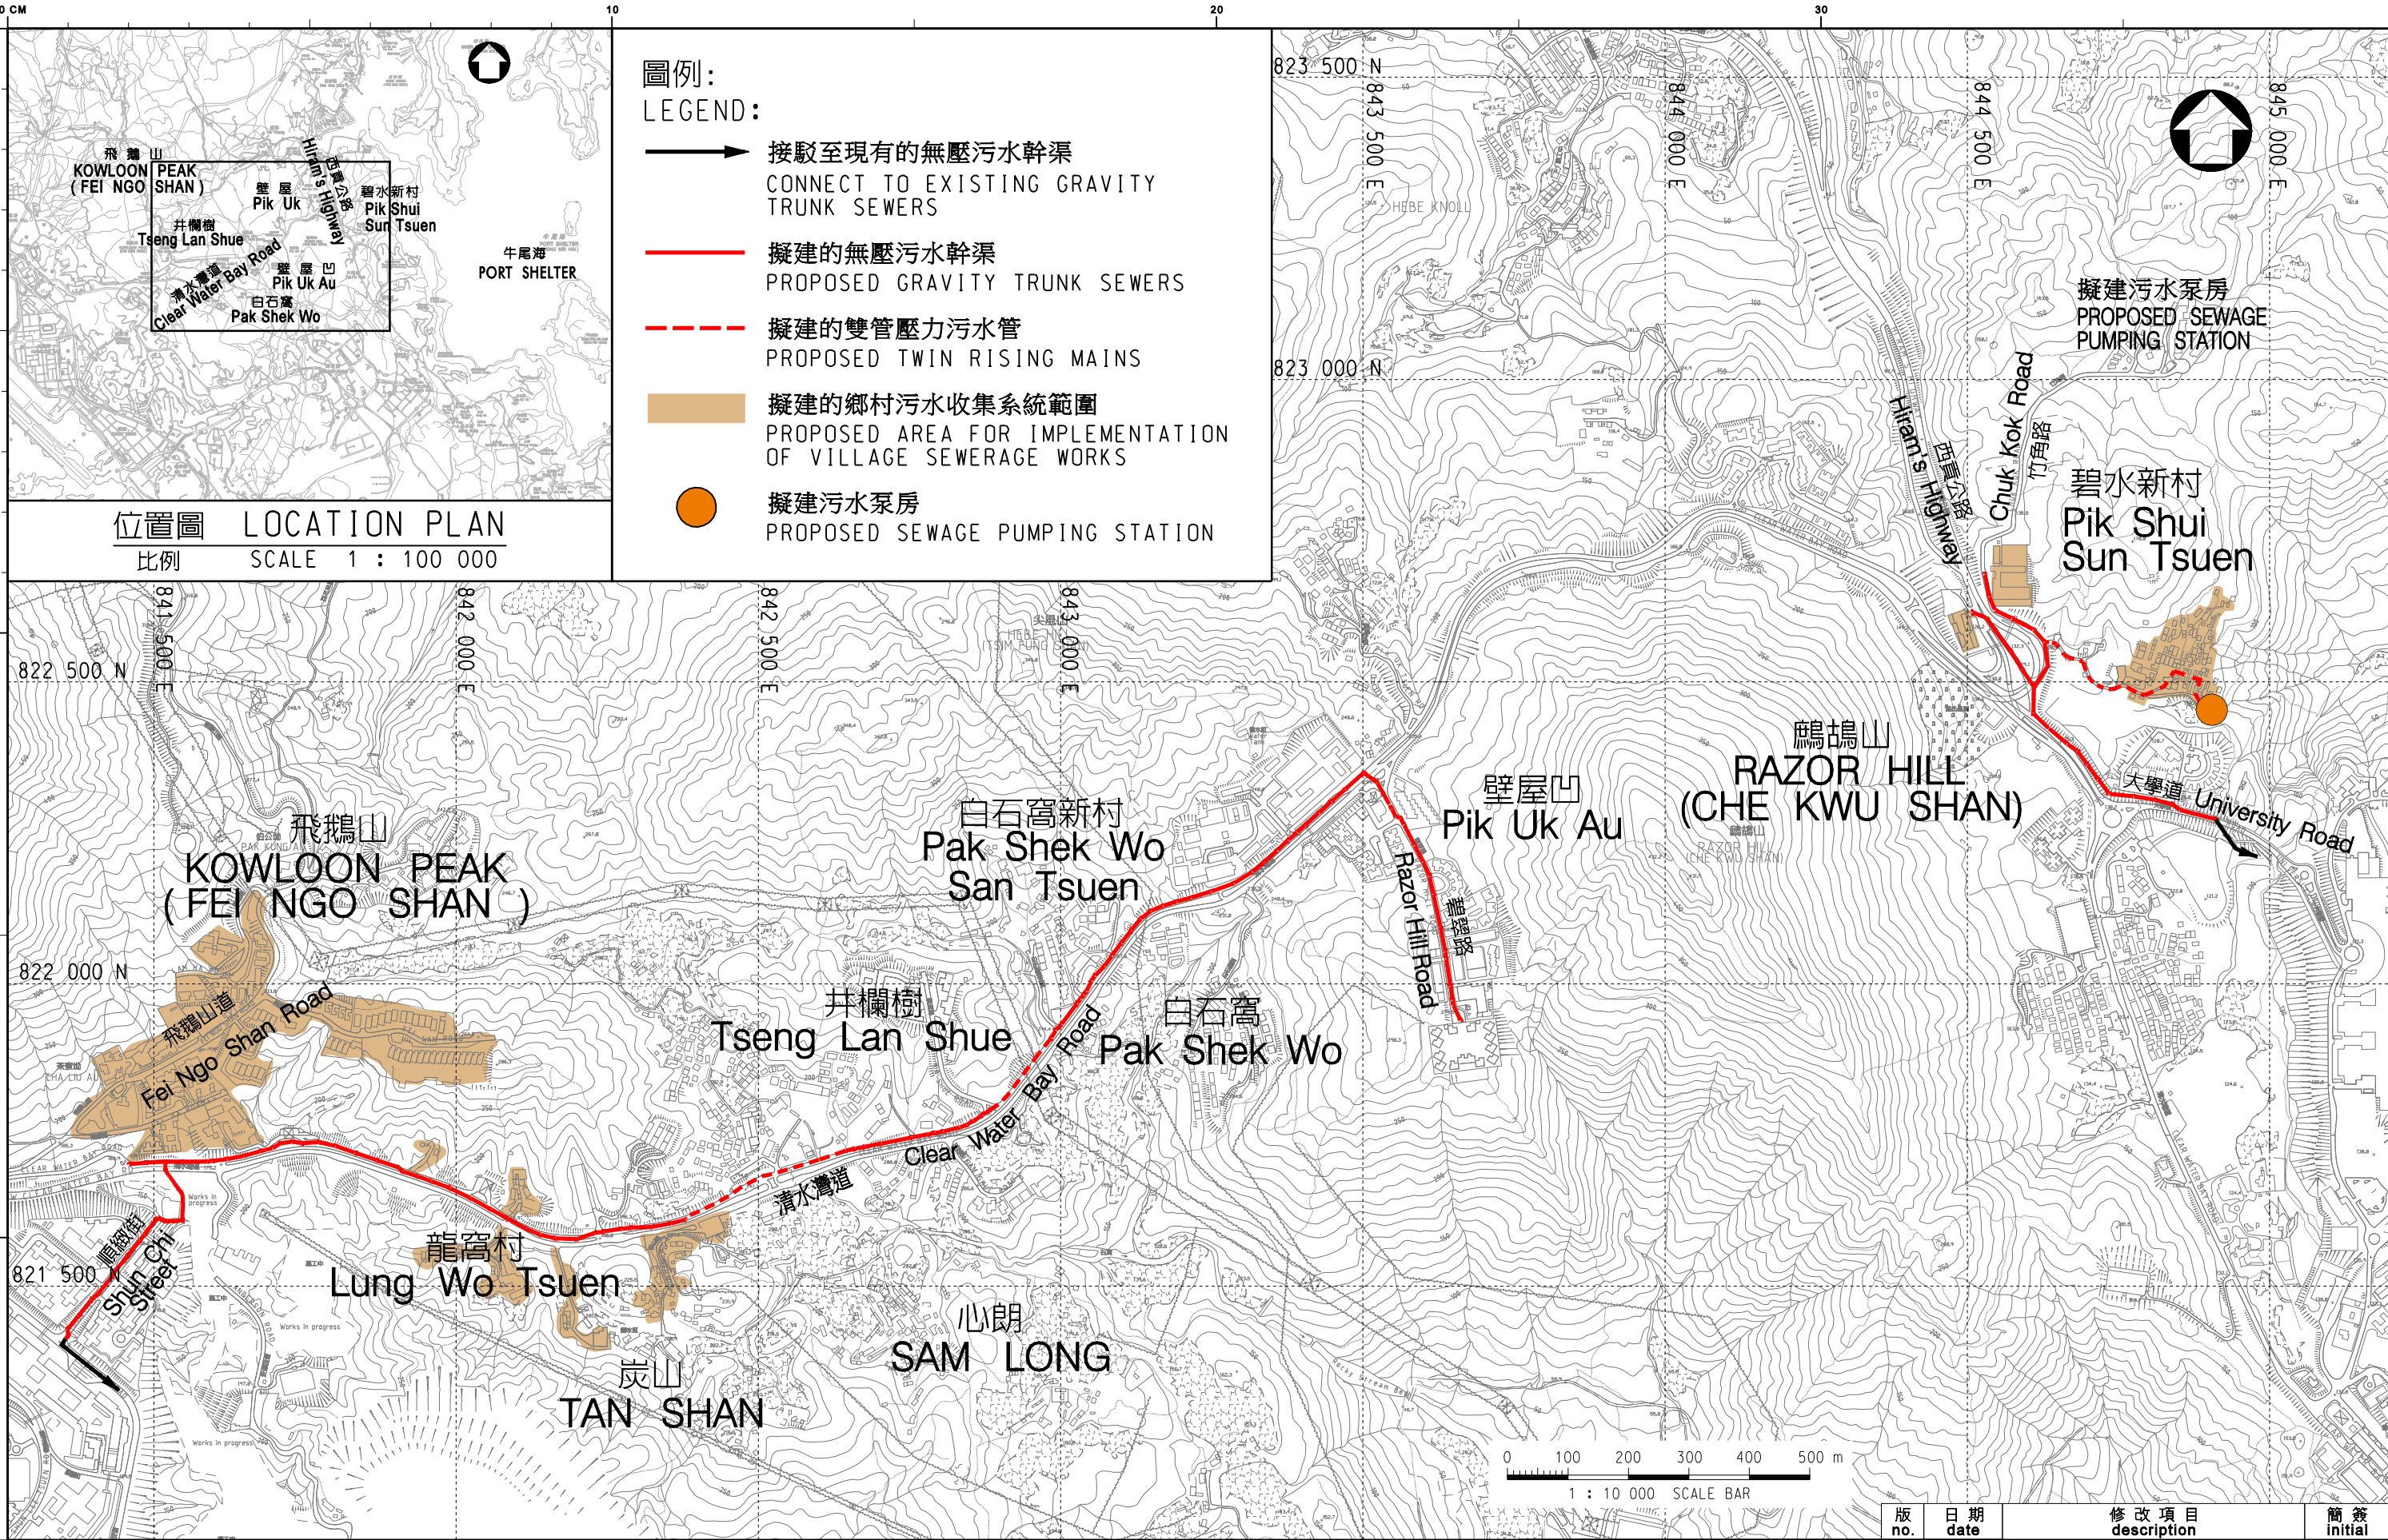

圖則名稱 drawing title

工務計劃項目第 382DS 號 - 清水灣道、碧水新村及西貢西郊污水收集系統
PWP ITEM NO.382DS - SEWERAGE AT CLEAR WATER BAY ROAD,
PIK SHUI SUN TSUEN AND WEST OF SAI KUNG TOWN

(全二張其二)
(SHEET 2 OF 2)

繪畫 drawn	SIGNED W. Y. HUI	日期 date	13 MAY 2014
核對 checked	SIGNED Ir S. P. CHOW	日期 date	13 MAY 2014
批核 approved	SIGNED Ir C. C. YEUNG	日期 date	13 MAY 2014
部門 office	顧問工程管理部 CONSULTANTS MANAGEMENT DIVISION		

版 no.	日期 date	修改項目 description	簡簽 initial
	13 MAY 2014	圖則編號 drawing no.	比例 scale
		DCM/2014/025	AS SHOWN
保留版權 COPYRIGHT RESERVED			
香港特別行政區政府渠務署 DRAINAGE SERVICES DEPARTMENT GOVERNMENT OF THE HONG KONG SPECIAL ADMINISTRATIVE REGION			