


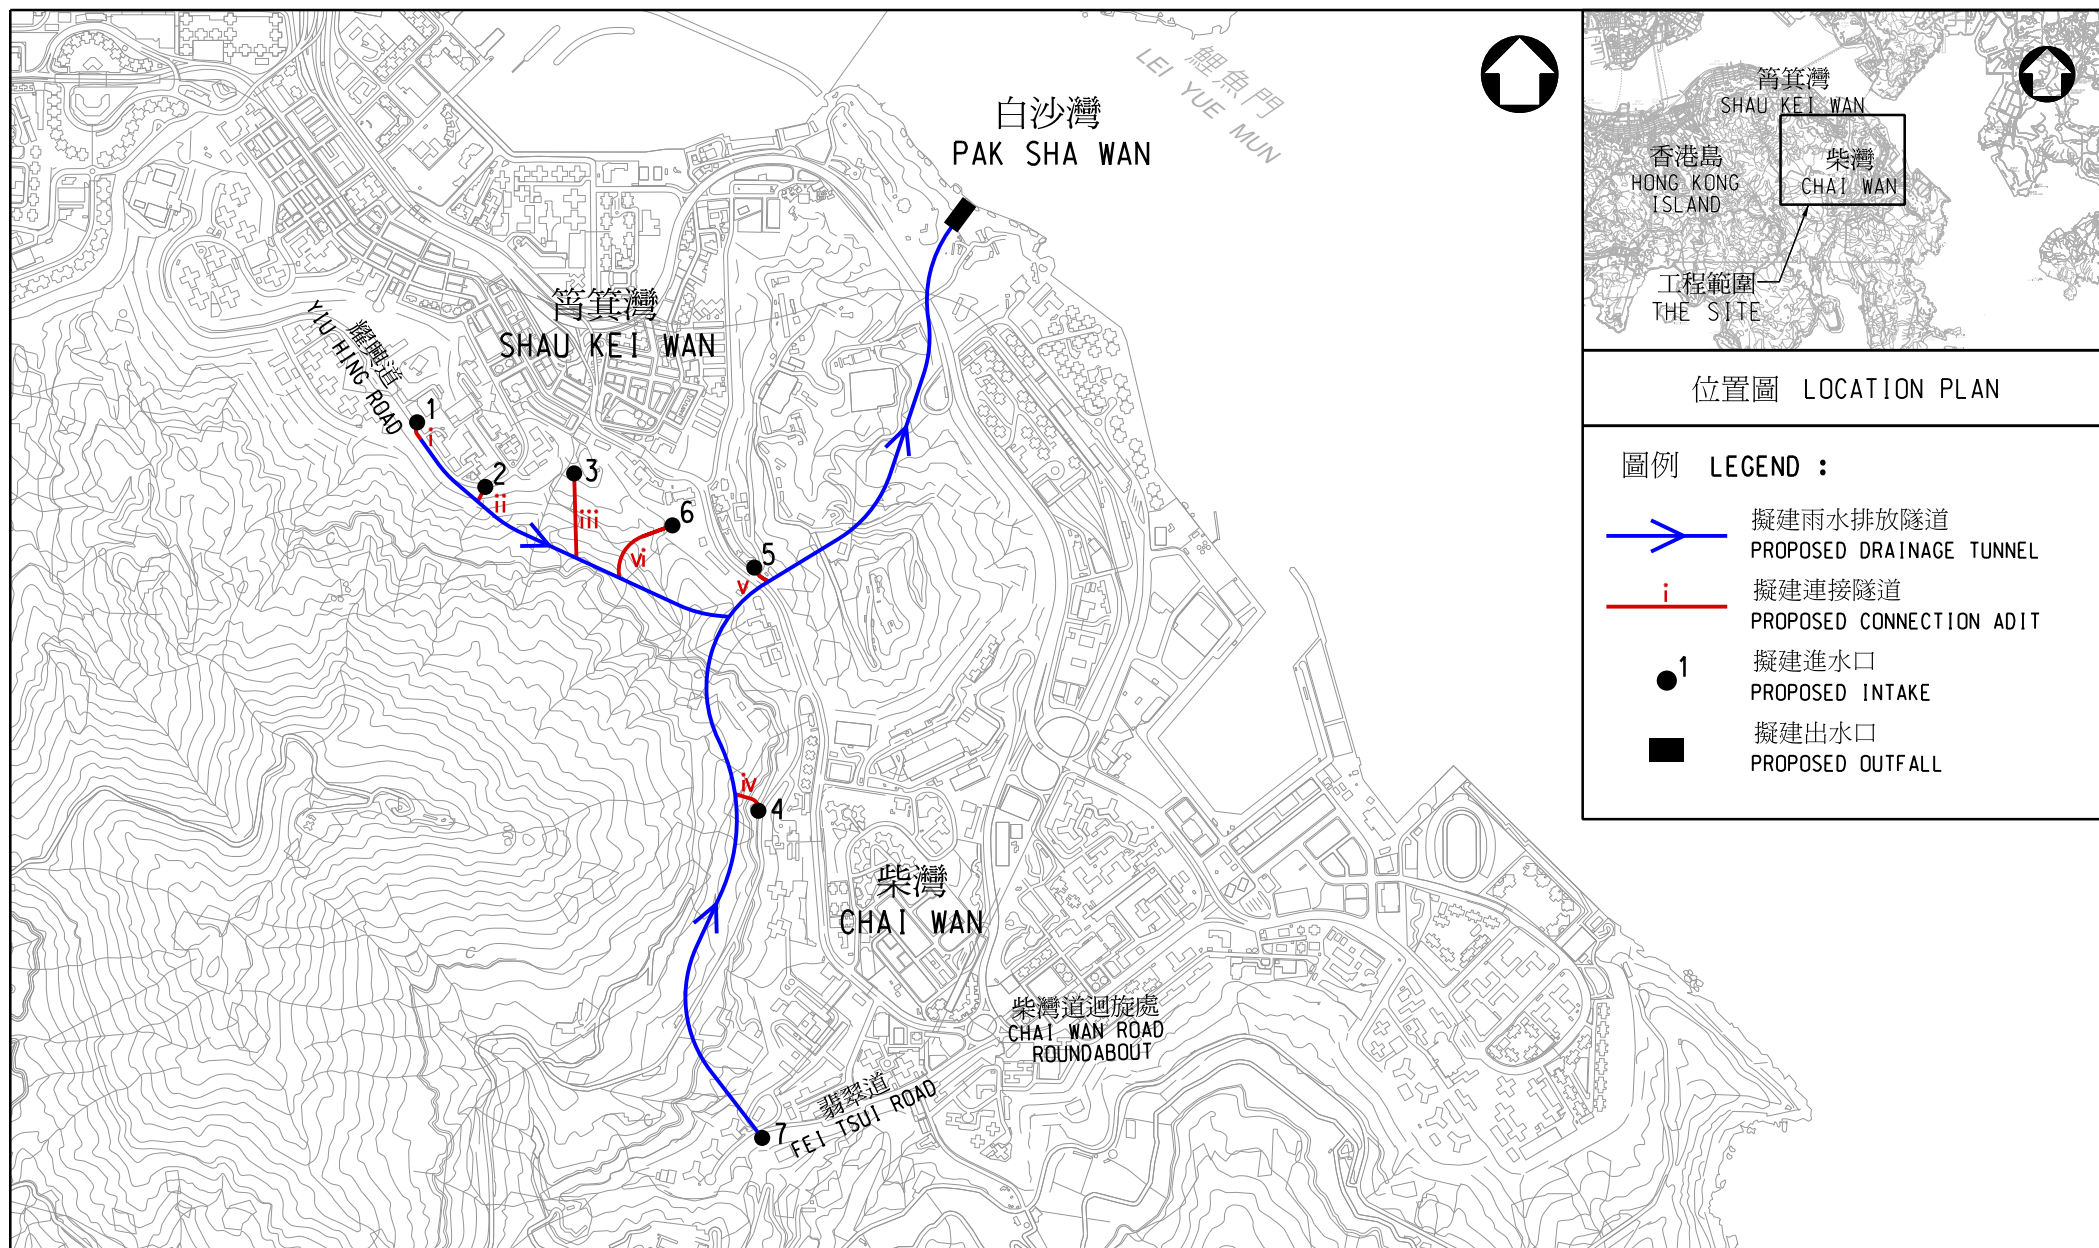

工務計劃項目第181CD號(部份) - 港島東區雨水排放系統改善工程
PWP ITEM NO.181CD (PART) - DRAINAGE IMPROVEMENT WORKS IN EASTERN DISTRICT



渠務署
DRAINAGE SERVICES DEPARTMENT

圖則編號
drawing no.

DPM/4181CD/10002