



圖例 LEGEND :

- 擬建造的1200mm直徑加壓污水管  
PROPOSED CONSTRUCTION OF 1200mm DIA. SEWAGE RISING MAIN
- 擬復修的現有1200mm直徑加壓污水管  
PROPOSED REHABILITATION OF THE EXISTING 1200mm DIA. SEWAGE RISING MAIN

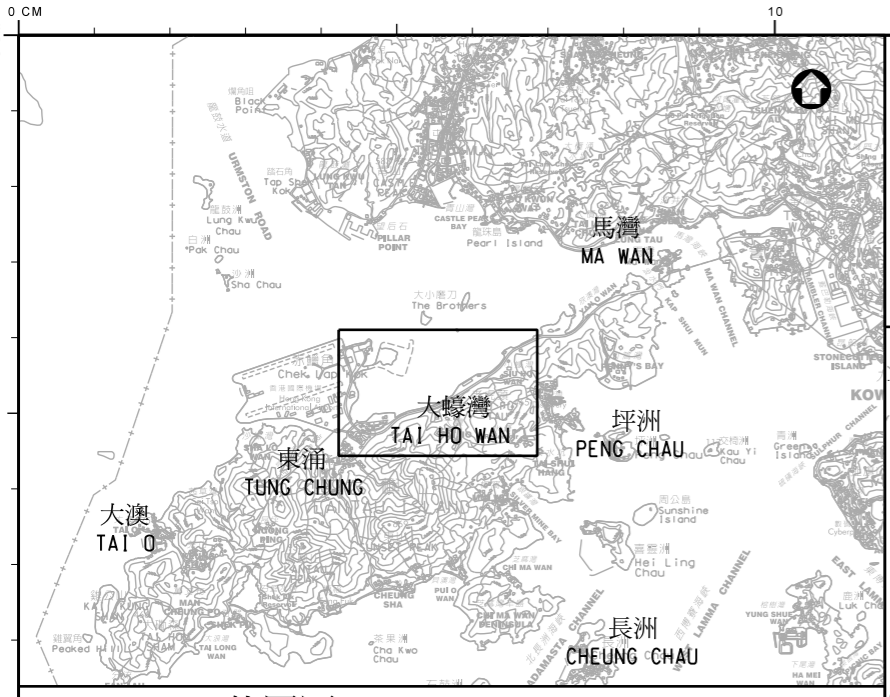

位置圖 LOCATION PLAN  
比例 SCALE 1:300000

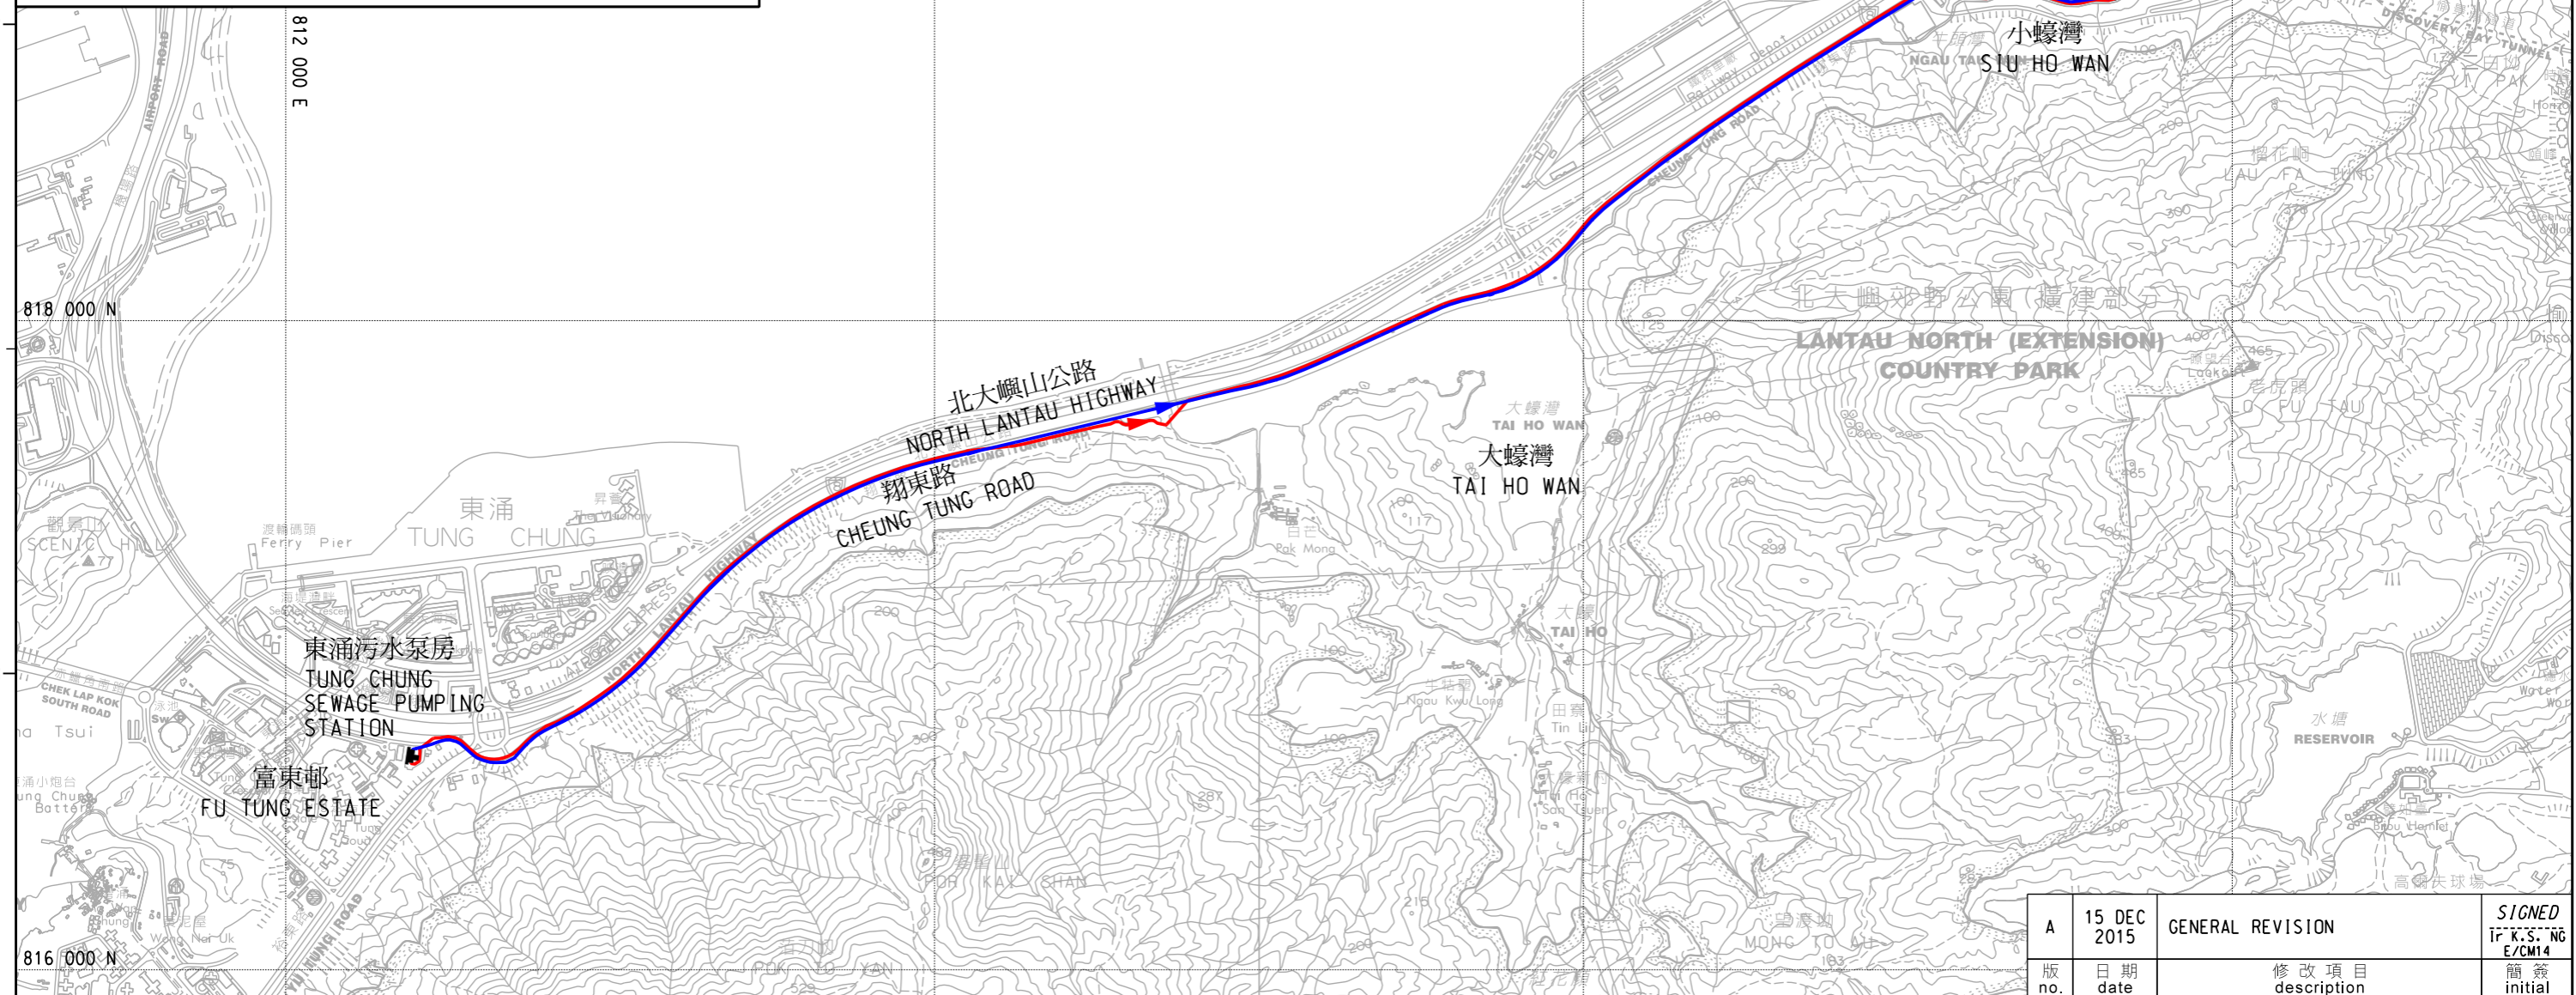

圖則名稱 drawing title  
工務計劃項目第4381DS號 -  
在東涌及小蠔灣之間增建一條加壓污水管及修復現有加壓污水管  
PWP ITEM No.4381DS -  
CONSTRUCTION OF ADDITIONAL SEWAGE RISING MAIN AND REHABILITATION OF  
THE EXISTING SEWAGE RISING MAIN BETWEEN TUNG CHUNG AND SIU HO WAN

繪畫 drawn SIGNED K. S. LEUNG	日期 date 15 OCT 2015	圖則編號 drawing no. DCM/2015/014A	比例 scale 1:20000 OR AS SHOWN
核對 checked SIGNED Ir K. S. NG	日期 date 15 OCT 2015	保留版權 COPYRIGHT RESERVED	
批核 approved SIGNED Ir W. F. WONG	日期 date 15 OCT 2015	香港特別行政區政府渠務署 DRAINAGE SERVICES DEPARTMENT GOVERNMENT OF THE HONG KONG SPECIAL ADMINISTRATIVE REGION	
部門 office 顧問工程管理部 CONSULTANTS MANAGEMENT DIVISION		SIGNED Ir K. S. NG E/CM14	