
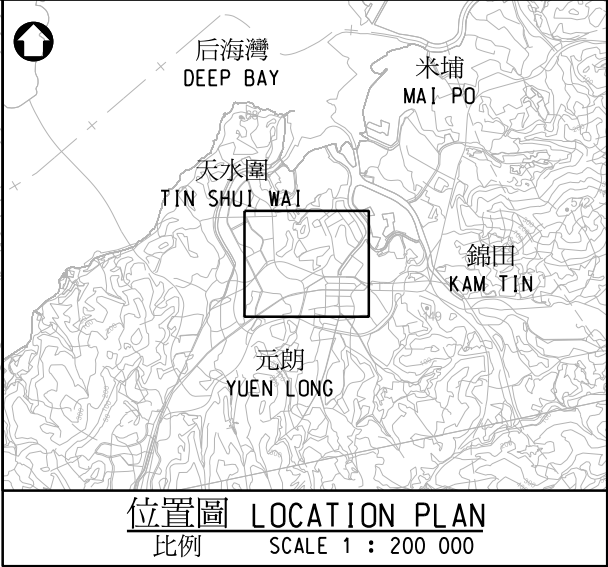


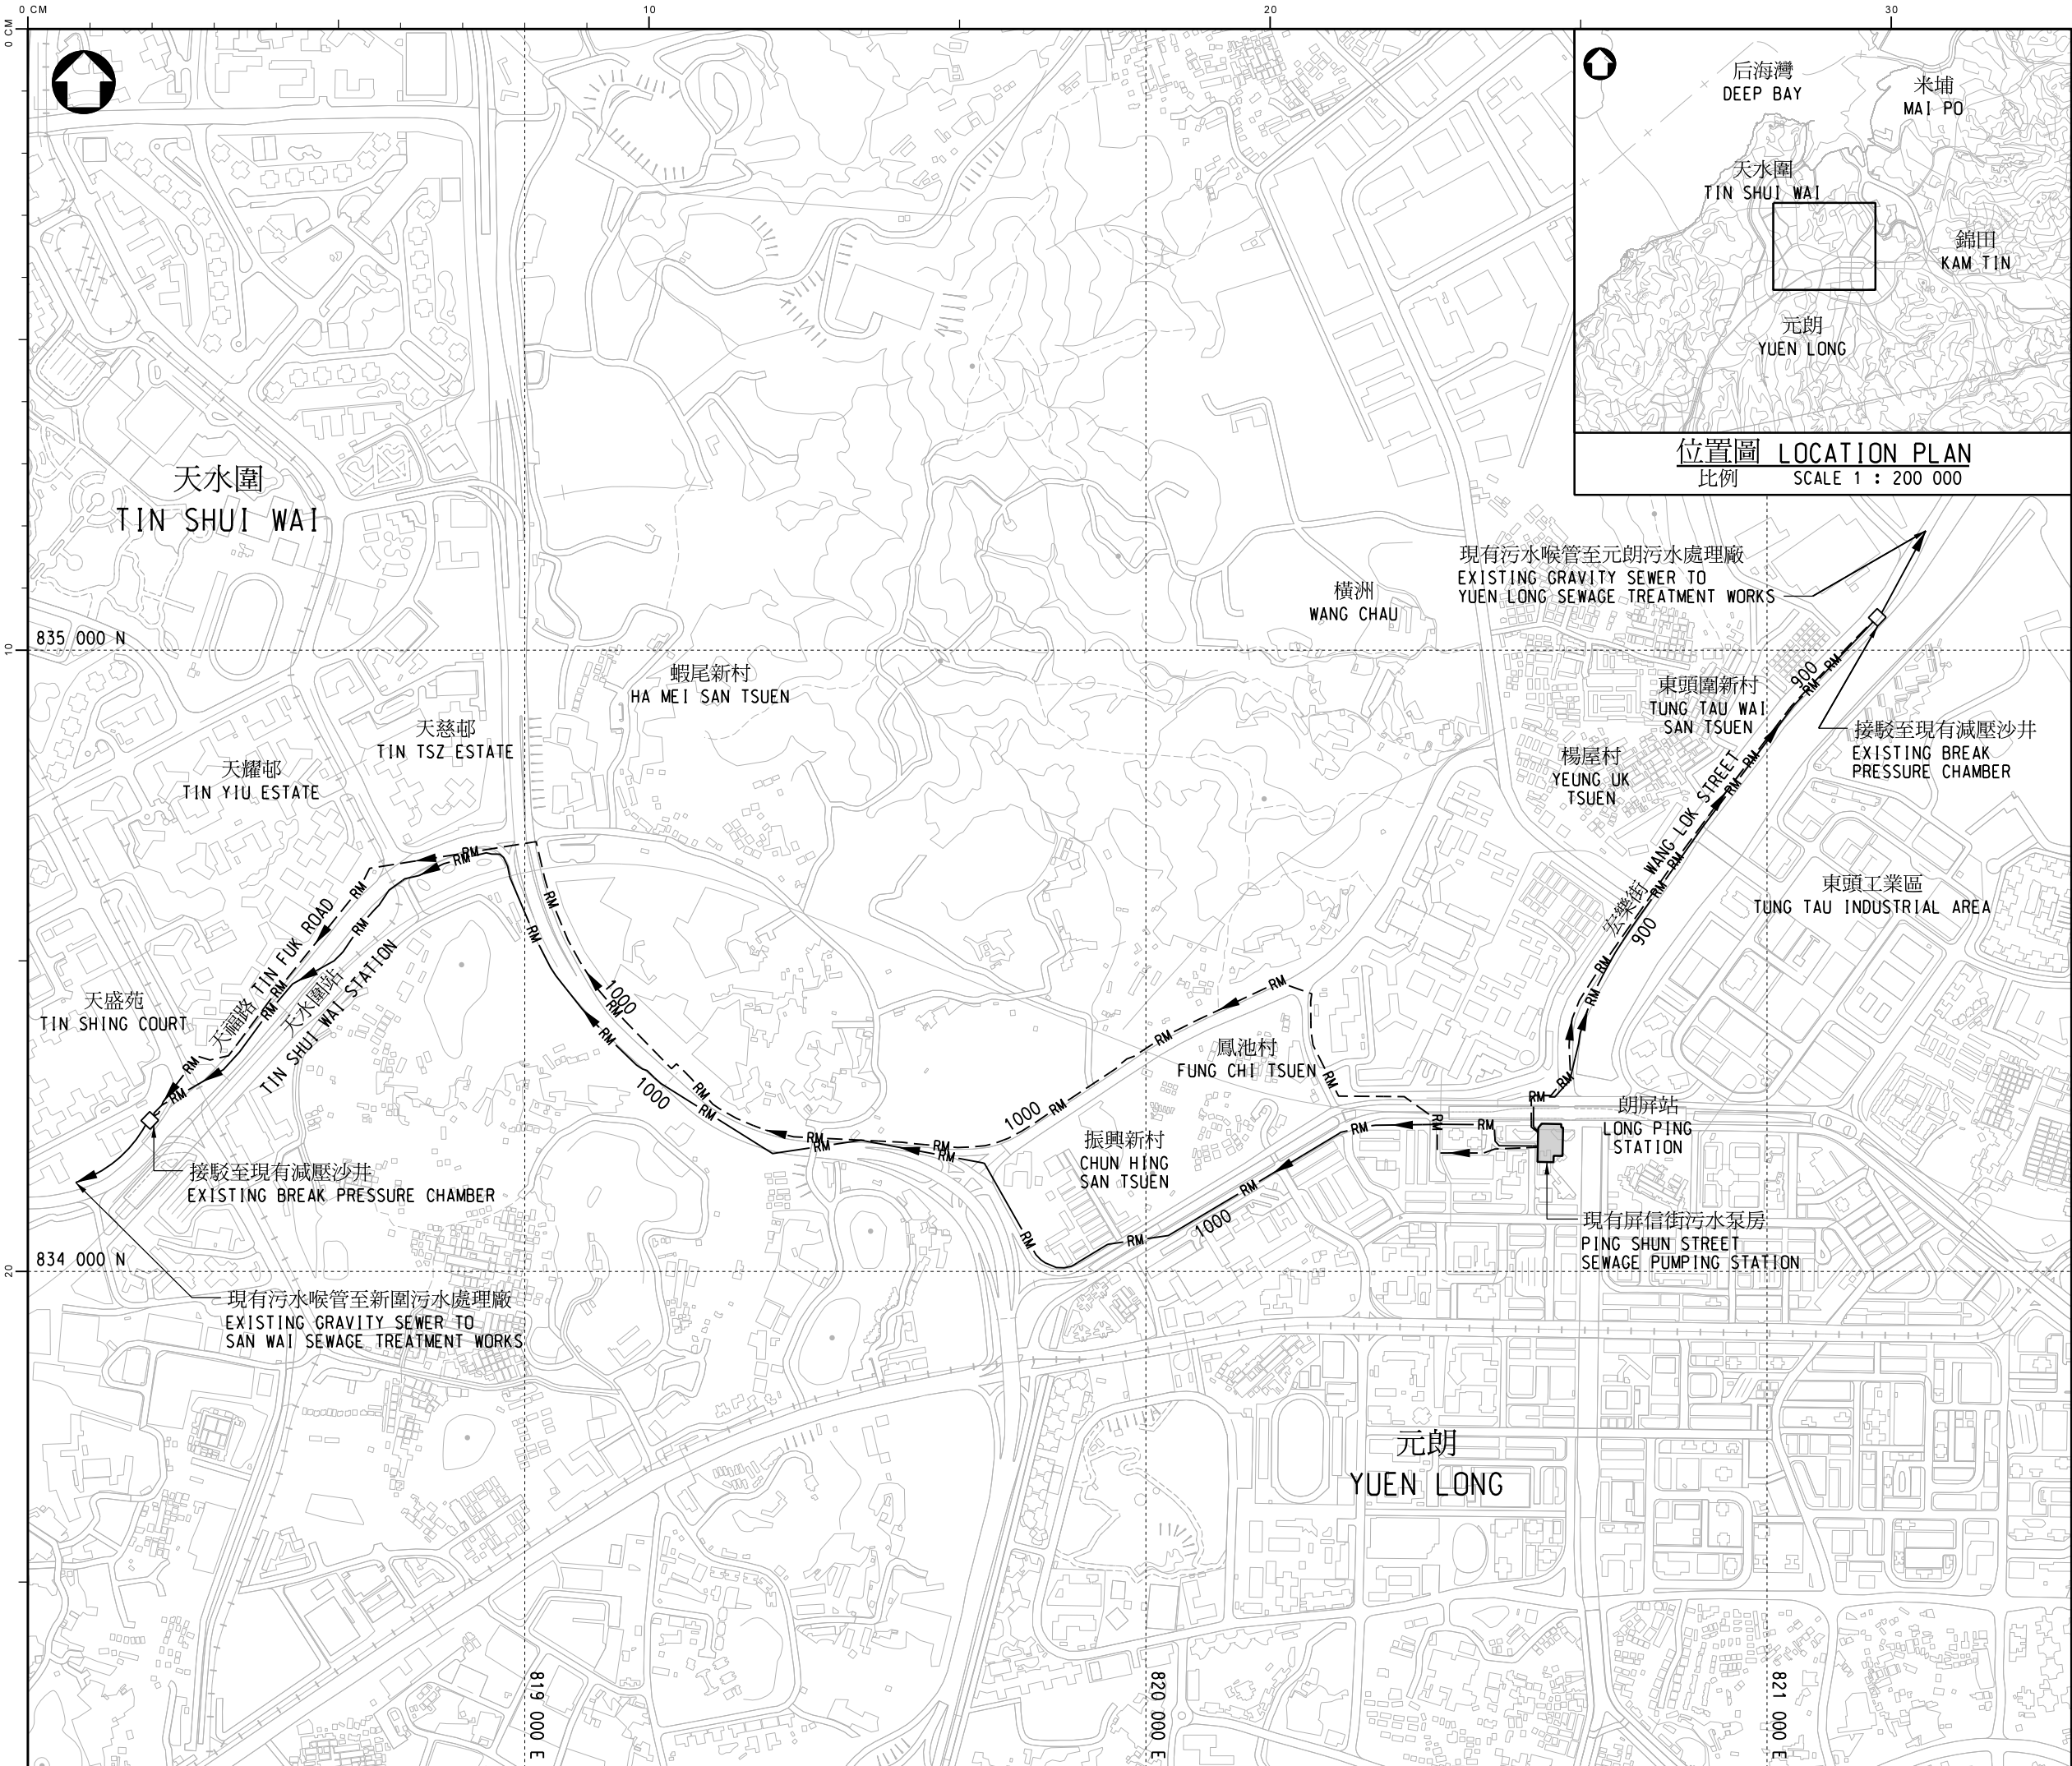

圖例
LEGEND :

- RM 900 擬修復現有直徑900毫米的污水泵喉
EXISTING 900mm DIAMETER RISING MAIN
TO BE REHABILITATED
- RM 1000 擬修復現有直徑1000毫米的污水泵喉
EXISTING 1000mm DIAMETER RISING MAIN
TO BE REHABILITATED
- RM 900 擬新建直徑900毫米的污水泵喉
PROPOSED 900mm DIAMETER RISING MAIN
TO BE CONSTRUCTED
- RM 1000 擬新建直徑1000毫米的污水泵喉
PROPOSED 1000mm DIAMETER RISING MAIN
TO BE CONSTRUCTED

版 no.	日期 date	修改項目 description	簡簽 initial
----------	------------	---------------------	---------------

修訂 REVISION

	姓名 name	日期 date
繪畫 drawn	SIGNED K. S. LEUNG	18 DEC 2020
核對 checked	SIGNED Ir Y. H. LEE	18 DEC 2020
批核 approved	SIGNED Ir S. Y. CHAN	18 DEC 2020

圖則名稱 drawing title

工務工程計劃編號417DS
- 元朗污水主幹泵喉建造及修復工程
PWP ITEM NO. 417DS
- CONSTRUCTION AND
REHABILITATION OF
TRUNK SEWAGE RISING MAINS
IN YUEN LONG

圖則編號 drawing no.

DCM/2020/041

比例 scale

1 : 10 000

保留版權 COPYRIGHT RESERVED

部門 office

顧問工程管理部
CONSULTANTS MANAGEMENT DIVISION

香港特別行政區政府渠務署
DRAINAGE SERVICES DEPARTMENT
GOVERNMENT OF THE
HONG KONG
SPECIAL ADMINISTRATIVE REGION