
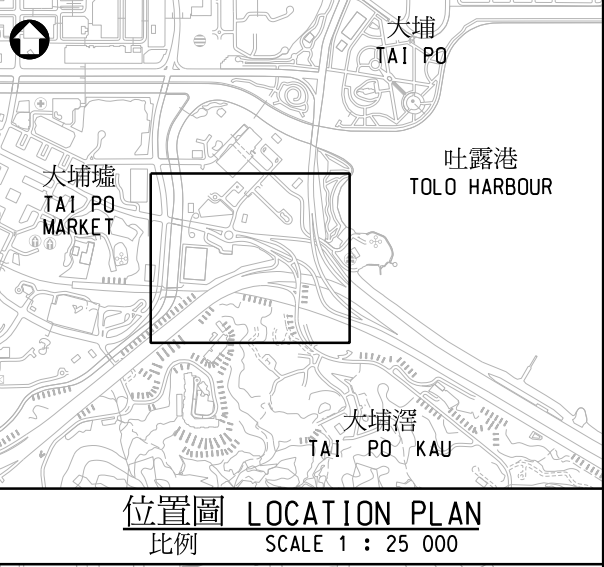


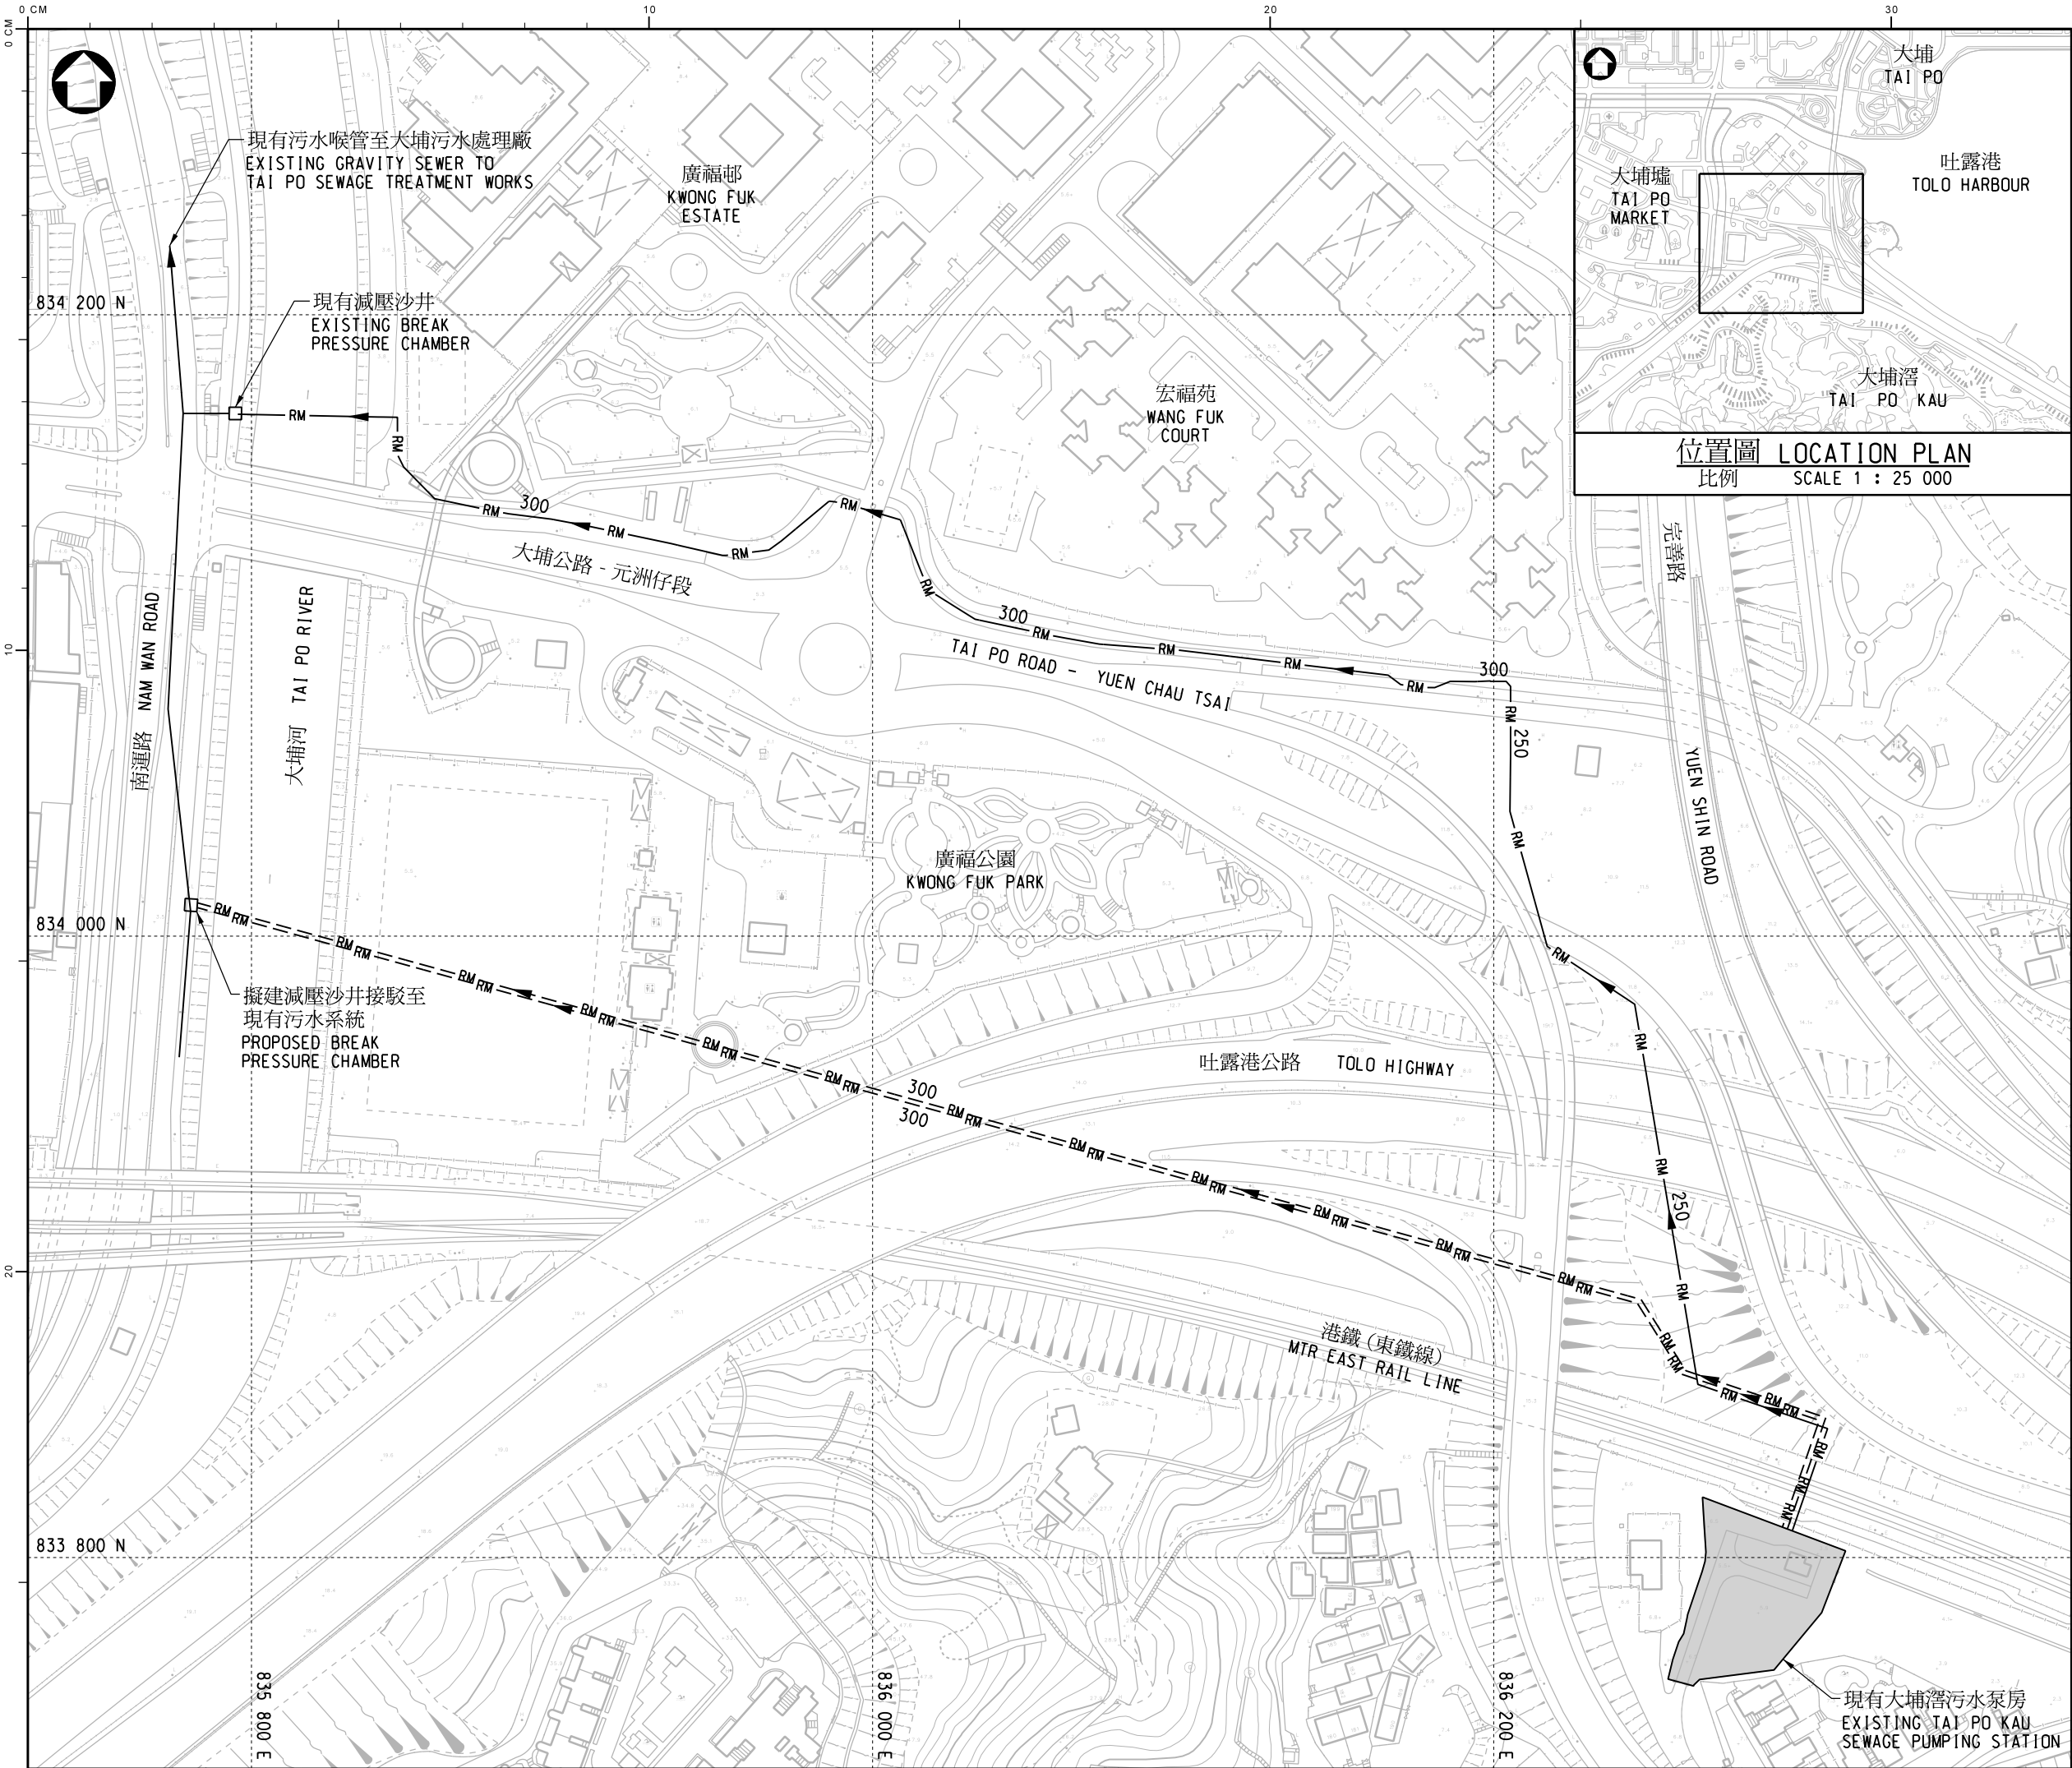

圖例
LEGEND :

- 擬保留現有直徑250毫米的污水泵喉作緊急備用喉管
EXISTING 250mm DIAMETER RISING MAIN TO BE RETAINED AS EMERGENCY BACKUP
- 擬保留現有直徑300毫米的污水泵喉作緊急備用喉管
EXISTING 300mm DIAMETER RISING MAIN TO BE RETAINED AS EMERGENCY BACKUP
- 擬新建直徑300毫米的污水泵喉
PROPOSED 300mm DIAMETER RISING MAIN TO BE CONSTRUCTED

版 no.	日期 date	修改項目 description	簡簽 initial
----------	------------	---------------------	---------------

修訂 REVISION

	姓名 name	日期 date
繪畫 drawn	SIGNED K. S. LEUNG	16 MAR 2021
核對 checked	SIGNED Ir Y. H. LEE	16 MAR 2021
批核 approved	SIGNED Ir S. Y. CHAN	16 MAR 2021

圖則名稱 drawing title

工務工程計劃編號419DS
- 大埔墟污水泵喉建造及修復工程
PWP ITEM NO. 419DS
- CONSTRUCTION AND
REHABILITATION OF
SEWAGE RISING MAINS
IN TAI PO KAU

圖則編號 drawing no.

DCM/2020/042

比例 scale

1 : 2000

保留版權 COPYRIGHT RESERVED

部門 office

顧問工程管理部
CONSULTANTS MANAGEMENT DIVISION

香港特別行政區政府渠務署
DRAINAGE SERVICES DEPARTMENT
GOVERNMENT OF THE
HONG KONG
SPECIAL ADMINISTRATIVE REGION