
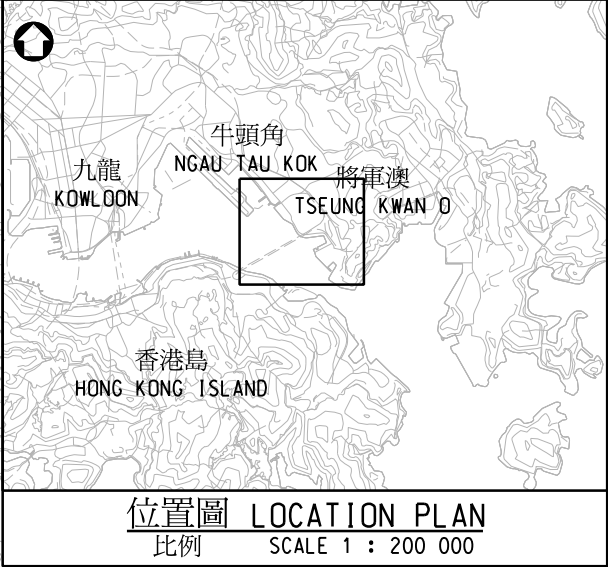


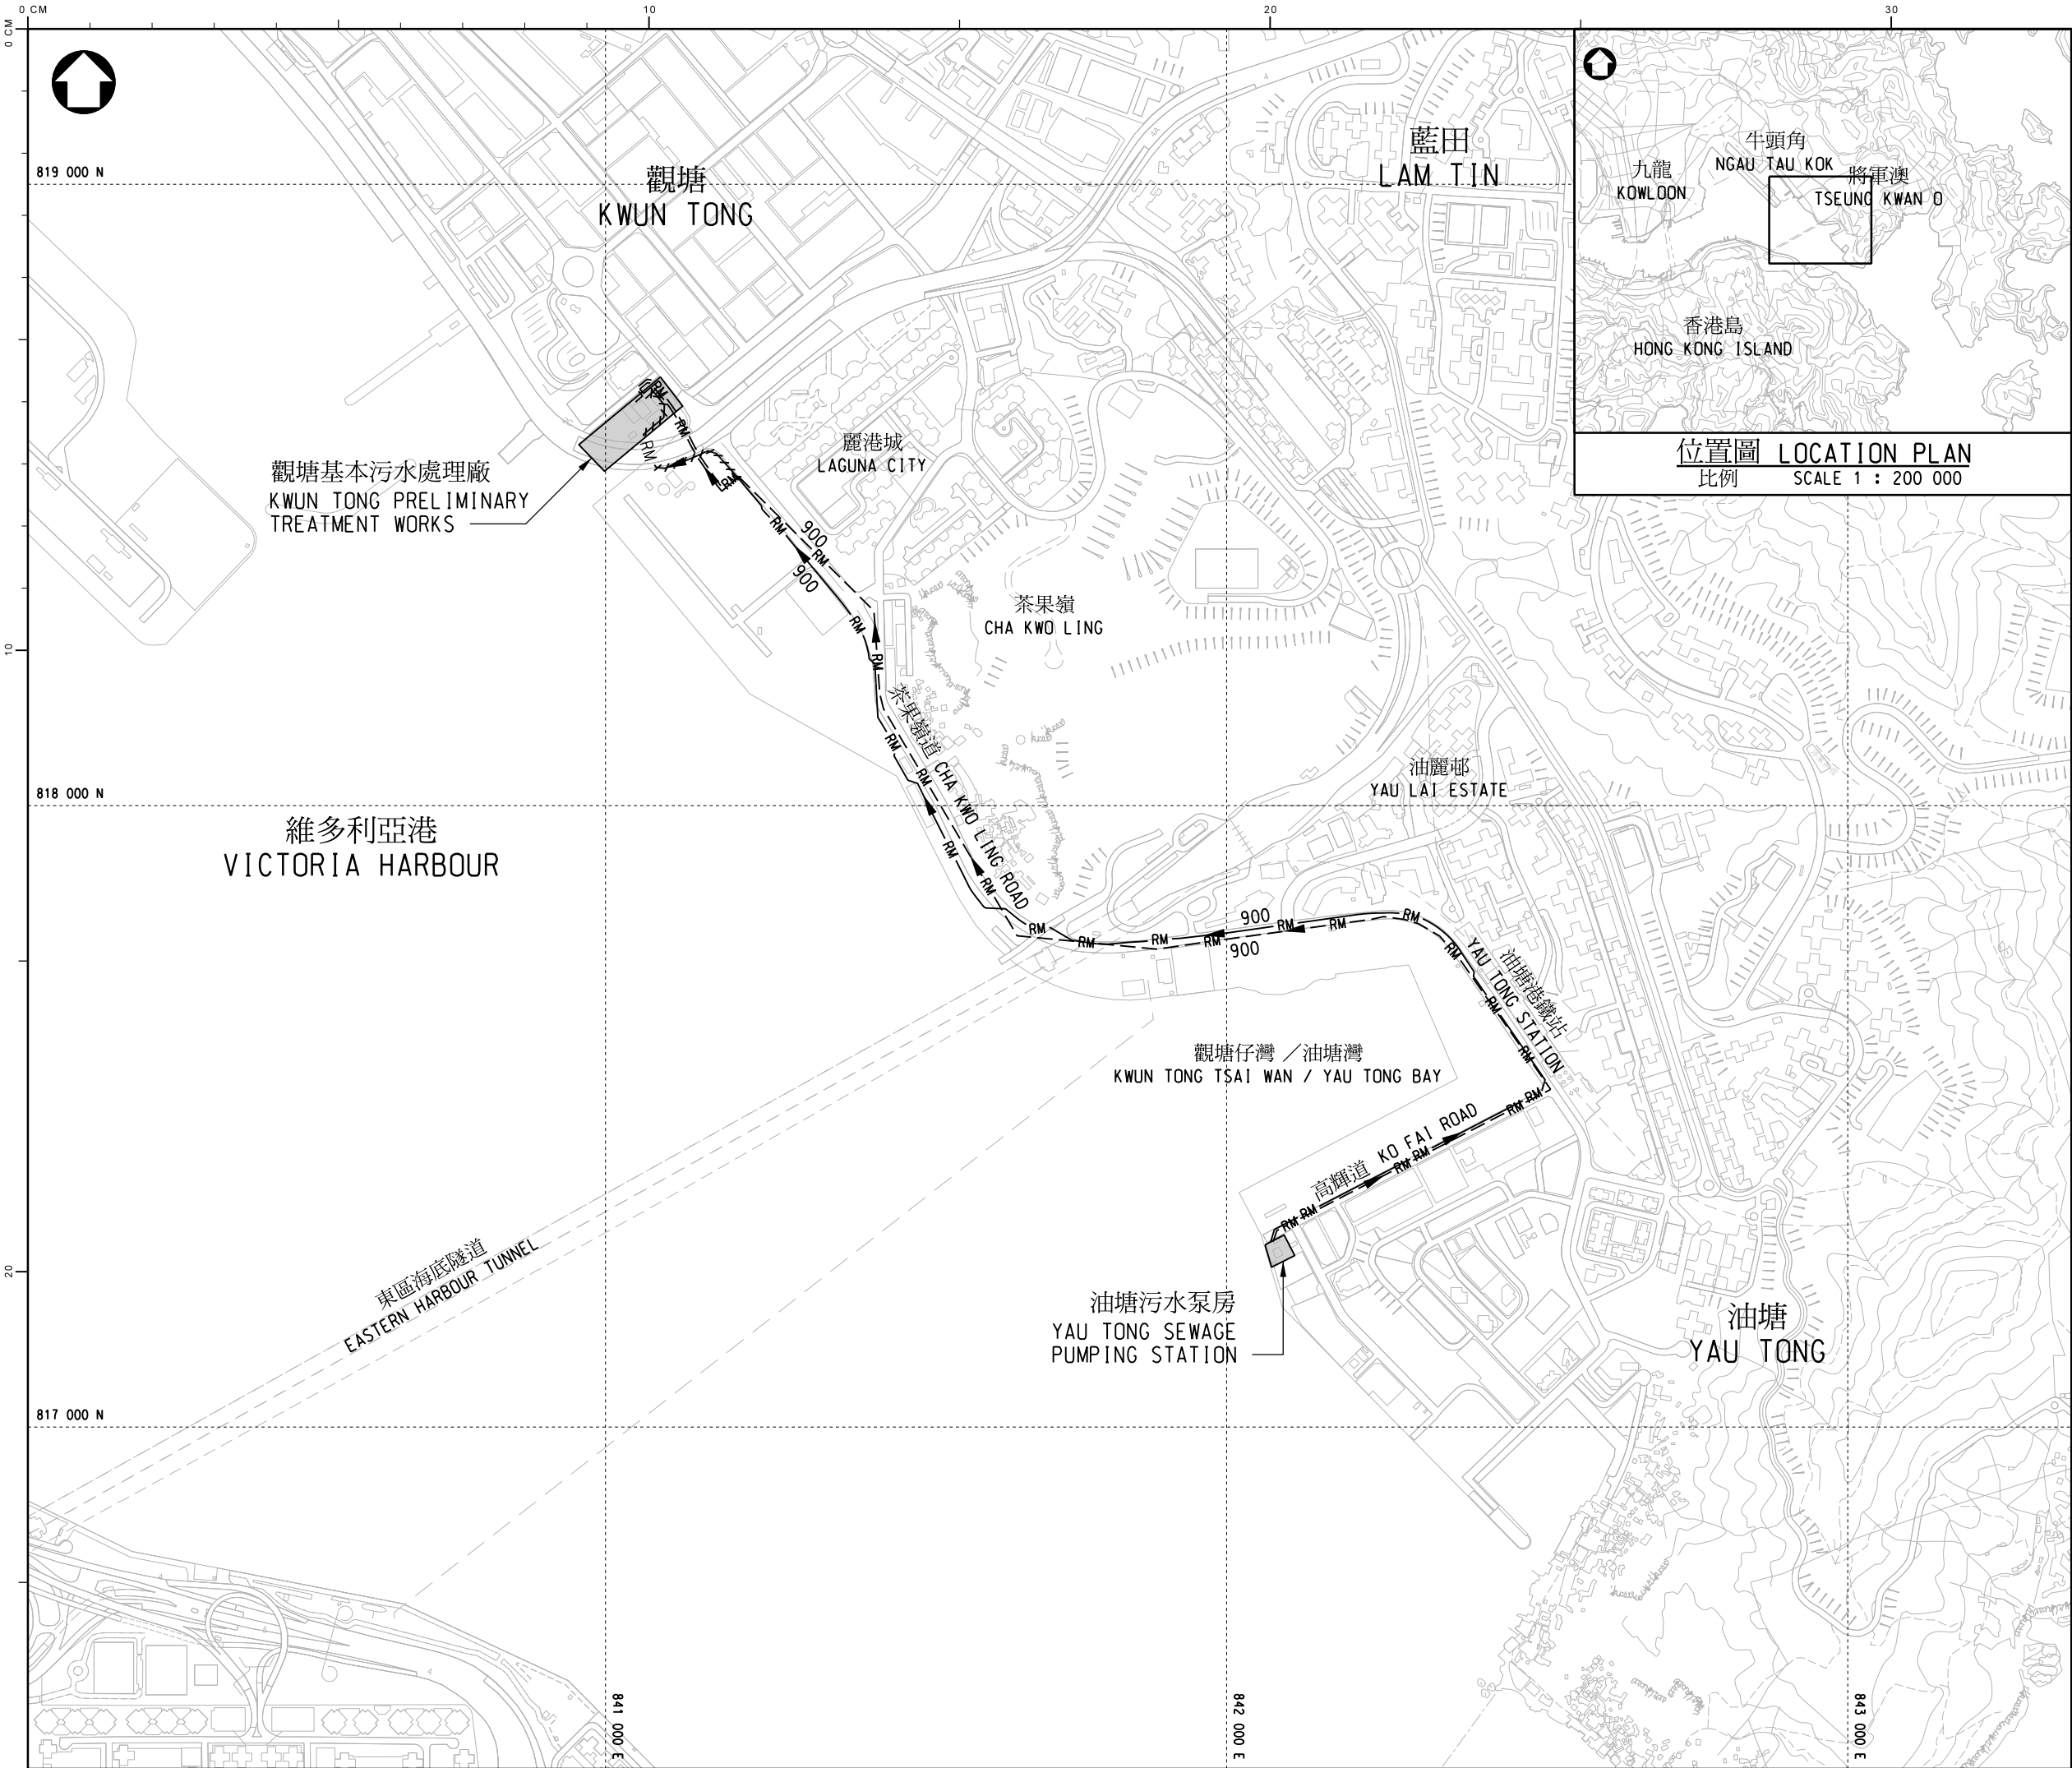

圖例
LEGEND :

- 擬修復現有直徑900毫米的污水泵喉
EXISTING 900mm DIAMETER RISING MAIN TO BE REHABILITATED
- 擬新建直徑900毫米的污水泵喉
PROPOSED 900mm DIAMETER RISING MAIN TO BE CONSTRUCTED
- 擬廢棄/拆除現有直徑900毫米的污水泵喉
EXISTING 900mm DIAMETER RISING MAIN TO BE ABANDONED/DEMOLISHED

版 no.	日期 date	修改項目 description	簡簽 initial
----------	------------	---------------------	---------------

修訂 REVISION

	姓名 name	日期 date
繪畫 drawn	SIGNED L. L. LIU	16 MAR 2021
核對 checked	SIGNED Ir Y. H. LEE	16 MAR 2021
批核 approved	SIGNED Ir S. Y. CHAN	16 MAR 2021

圖則名稱 drawing title

工務工程計劃編號420DS
- 油塘污水主幹泵喉建造及修復工程
PWP ITEM NO. 420DS
- CONSTRUCTION AND
REHABILITATION OF
TRUNK SEWAGE RISING MAINS
IN YAU TONG

圖則編號 drawing no.

DCM/2020/043

比例 scale

1 : 10 000

保留版權 COPYRIGHT RESERVED

部門 office

顧問工程管理部
CONSULTANTS MANAGEMENT DIVISION

香港特別行政區政府渠務署
DRAINAGE SERVICES DEPARTMENT
GOVERNMENT OF THE
HONG KONG
SPECIAL ADMINISTRATIVE REGION