


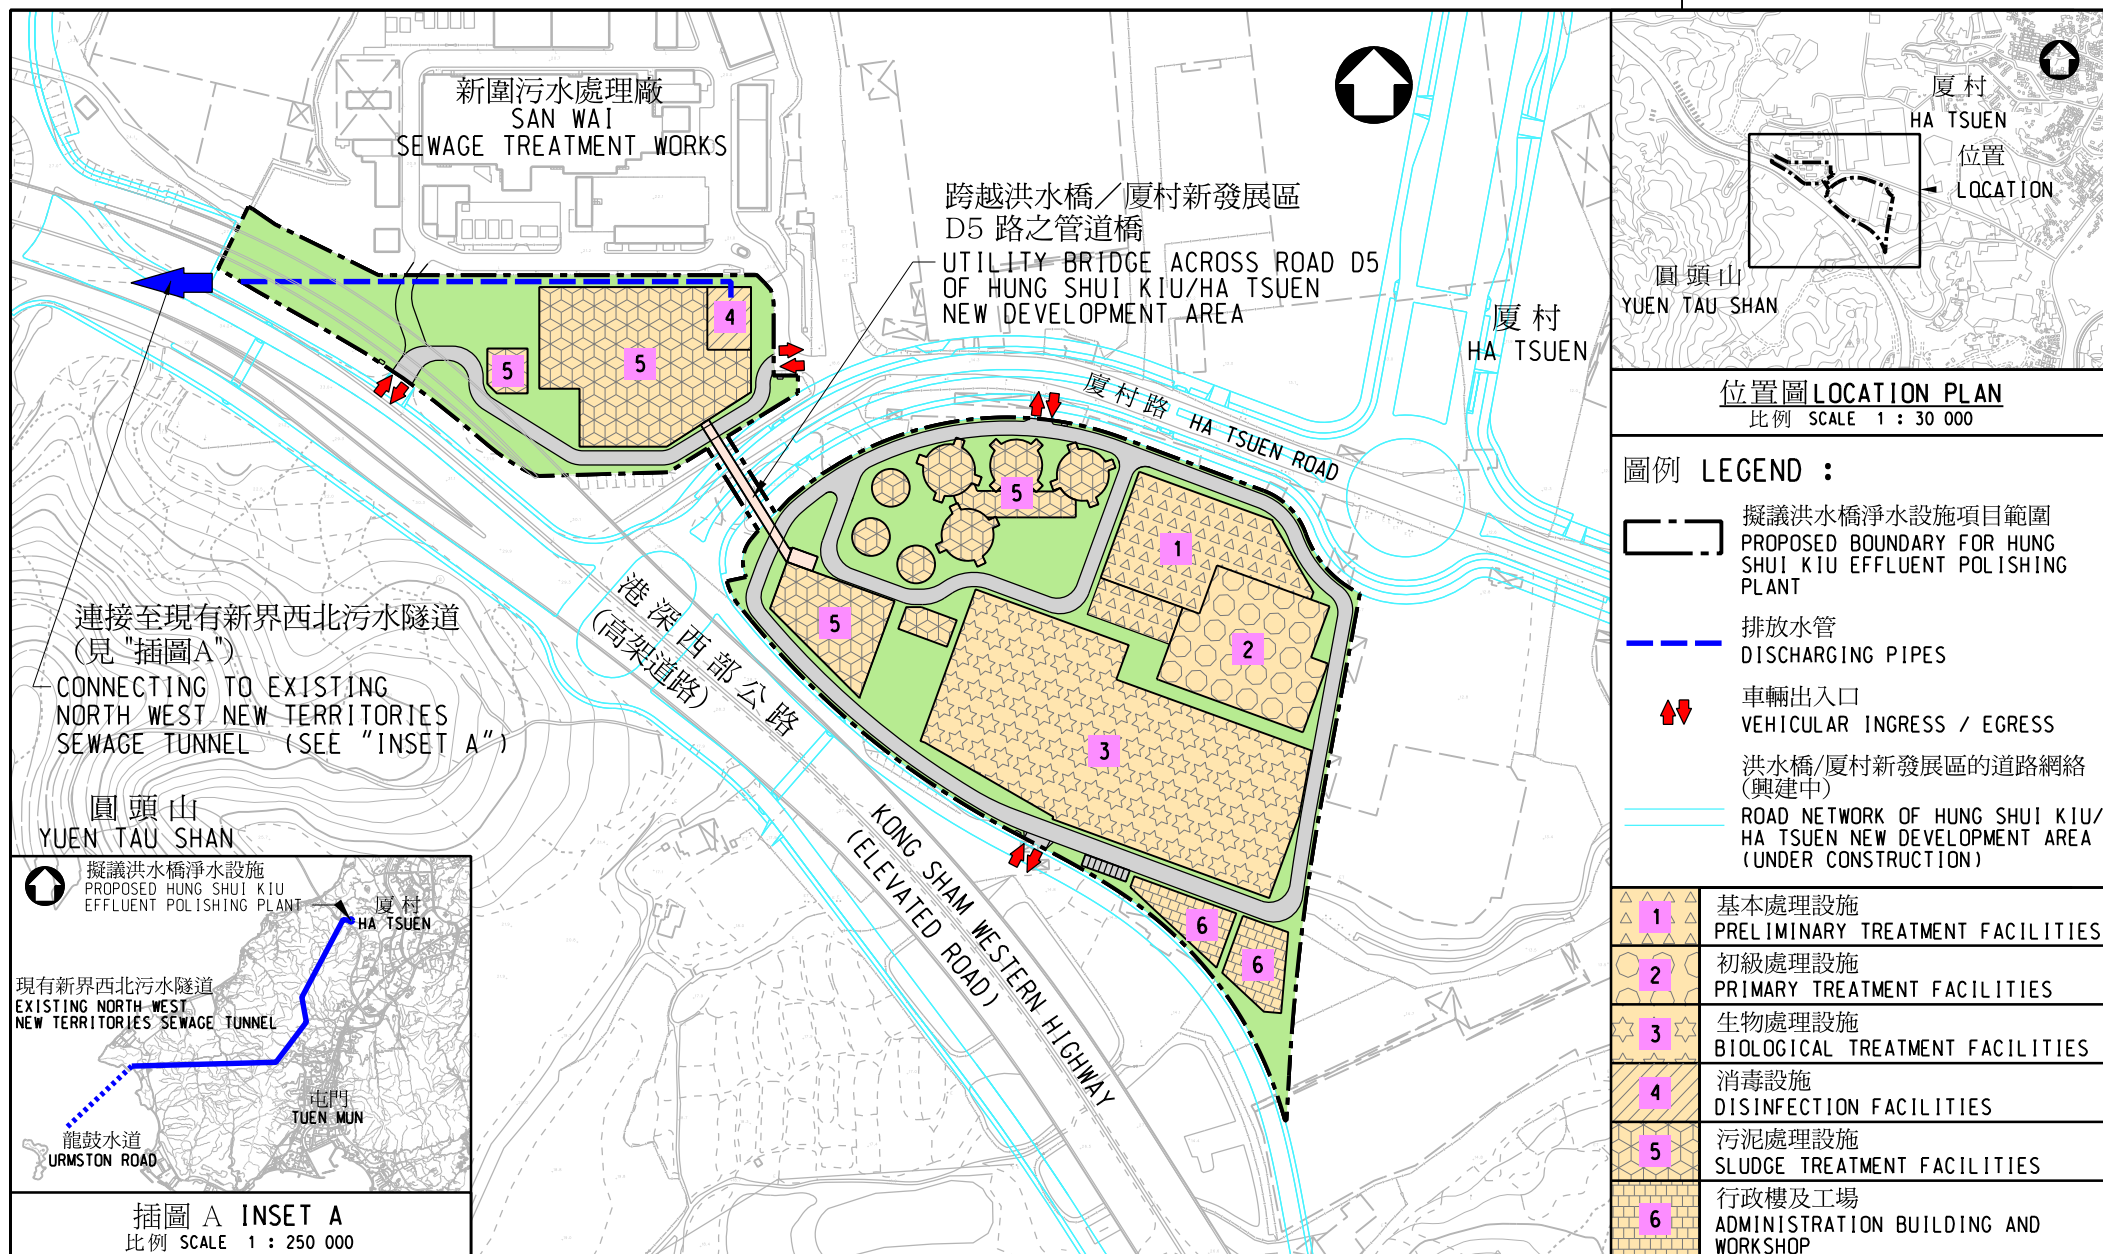

工務計劃項目第 428DS 號(部分) - 洪水橋淨水設施
PWP ITEM NO. 428DS (PART) - HUNG SHUI KIU EFFLUENT POLISHING PLANT



渠務署

DRAINAGE SERVICES DEPARTMENT

圖則編號
drawing no.

DSS/2025/001