


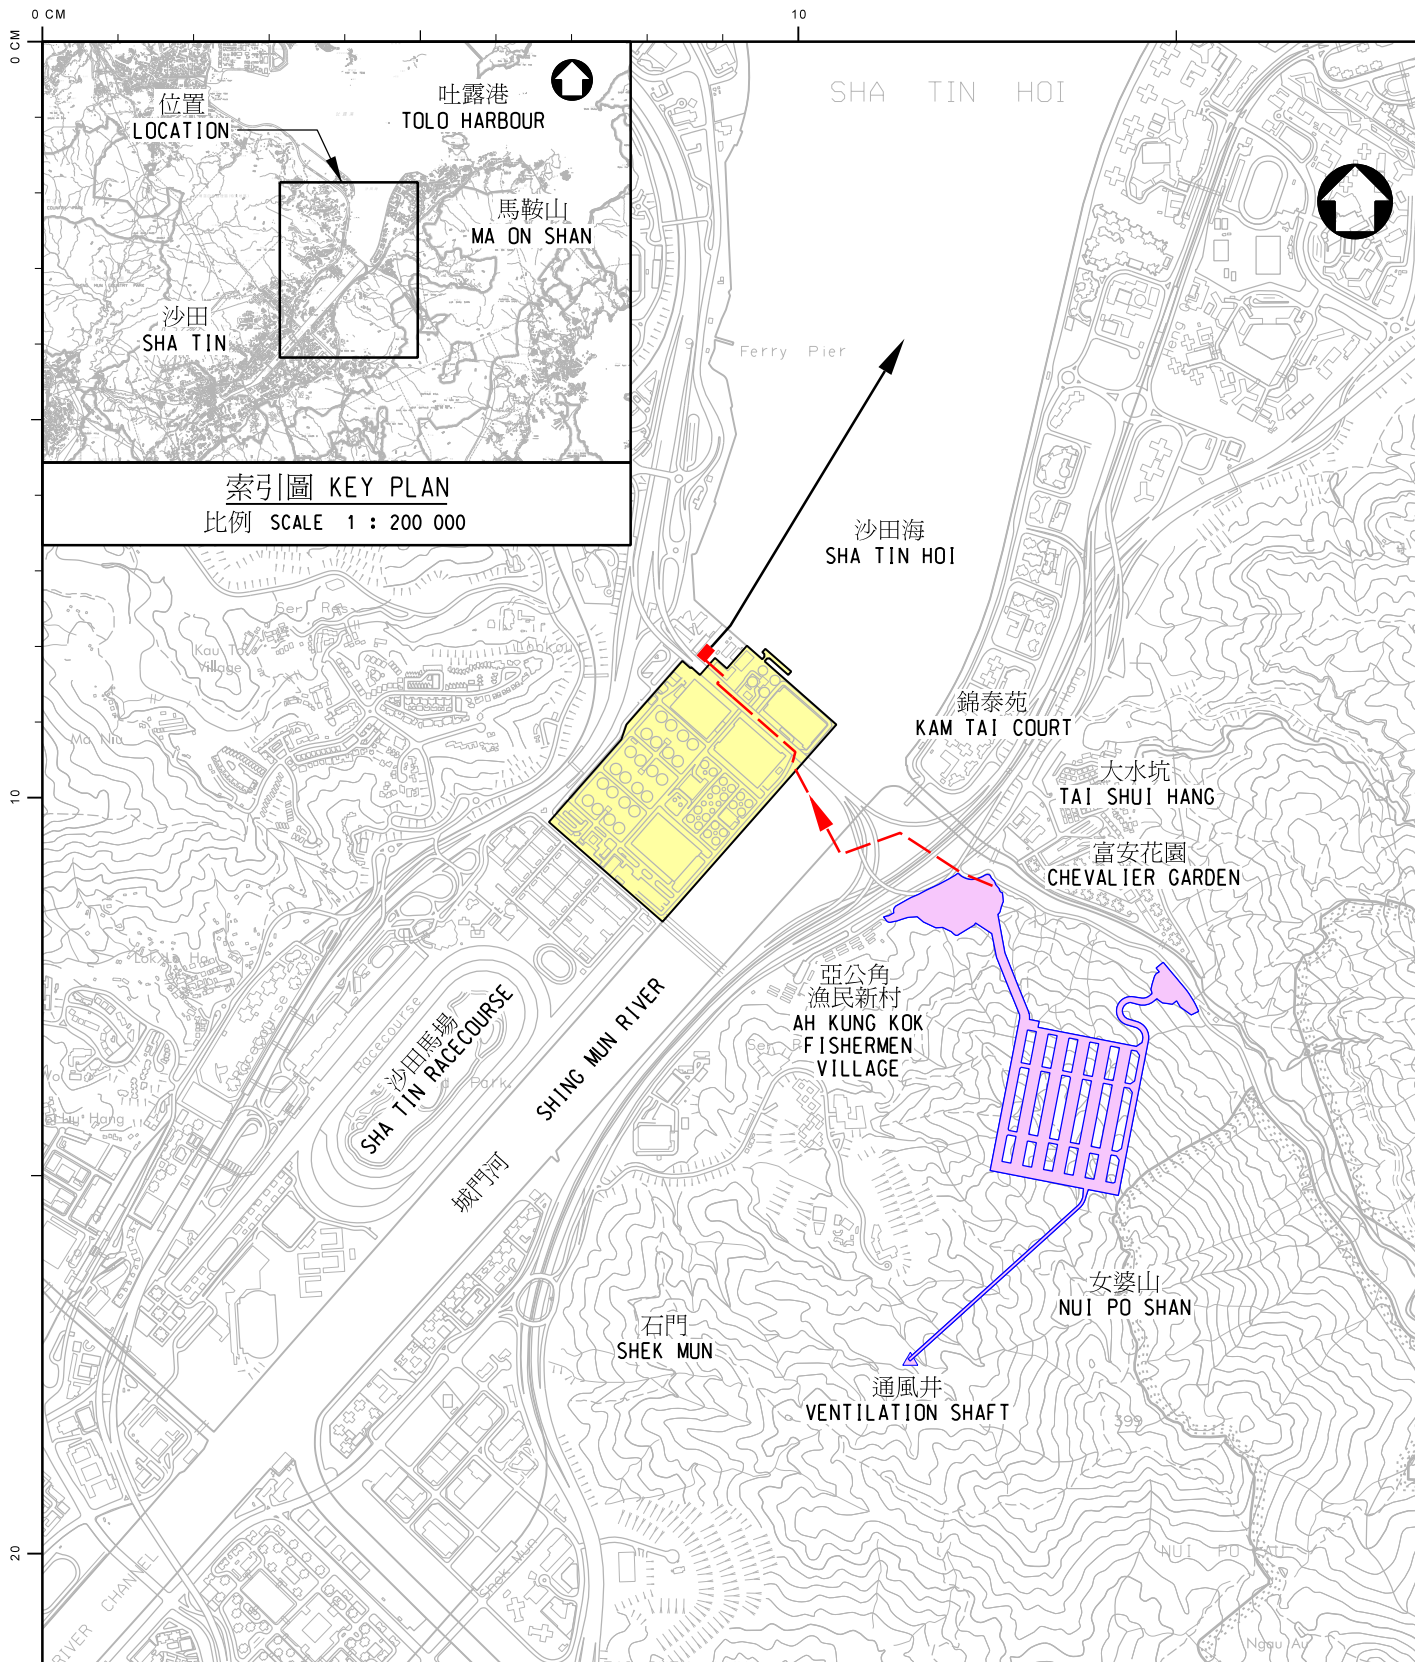

圖例 LEGEND:

- 擬建污水處理設施裝置和相關工程
PROPOSED SEWAGE TREATMENT FACILITIES INSTALLATION AND RELATED WORKS
- 現有沙田污水處理廠解除運作及拆卸工程
DECOMMISSIONING AND DEMOLITION OF EXISTING SHA TIN SEWAGE TREATMENT WORKS
- 擬建緊急排放管道及接駁現有排水出口
PROPOSED EMERGENCY DISCHARGE PIPES AND CONNECTION TO EXISTING OUTFALL
- 現有緊急排水出口
EXISTING EMERGENCY OUTFALL

PROVISIONAL
SUBJECT TO AMENDMENT
19/8/2021

圖則名稱 drawing title

工務工程計劃項目第399DS-3號
搬遷沙田污水處理廠往岩洞 -
餘下工程
PWP ITEM NO. 399DS-3
RELOCATION OF SHA TIN
SEWAGE TREATMENT WORKS TO CAVERNS -
REMAINING WORKS

繪畫 drawn

S. C. NG

日期 date

核對 checked

L. HUI

批核 approved

C. L. LO

部門 office

岩洞工程組

CAVERN PROJECTS DIVISION

修改項目 description

簡簽 initial

圖則編號 drawing no.
DCP/399DS3/06011

比例 scale
1:20000
OR
AS SHOWN

保留版權 COPYRIGHT RESERVED



香港特別行政區政府渠務署
DRAINAGE SERVICES DEPARTMENT
GOVERNMENT OF THE
HONG KONG
SPECIAL ADMINISTRATIVE REGION