


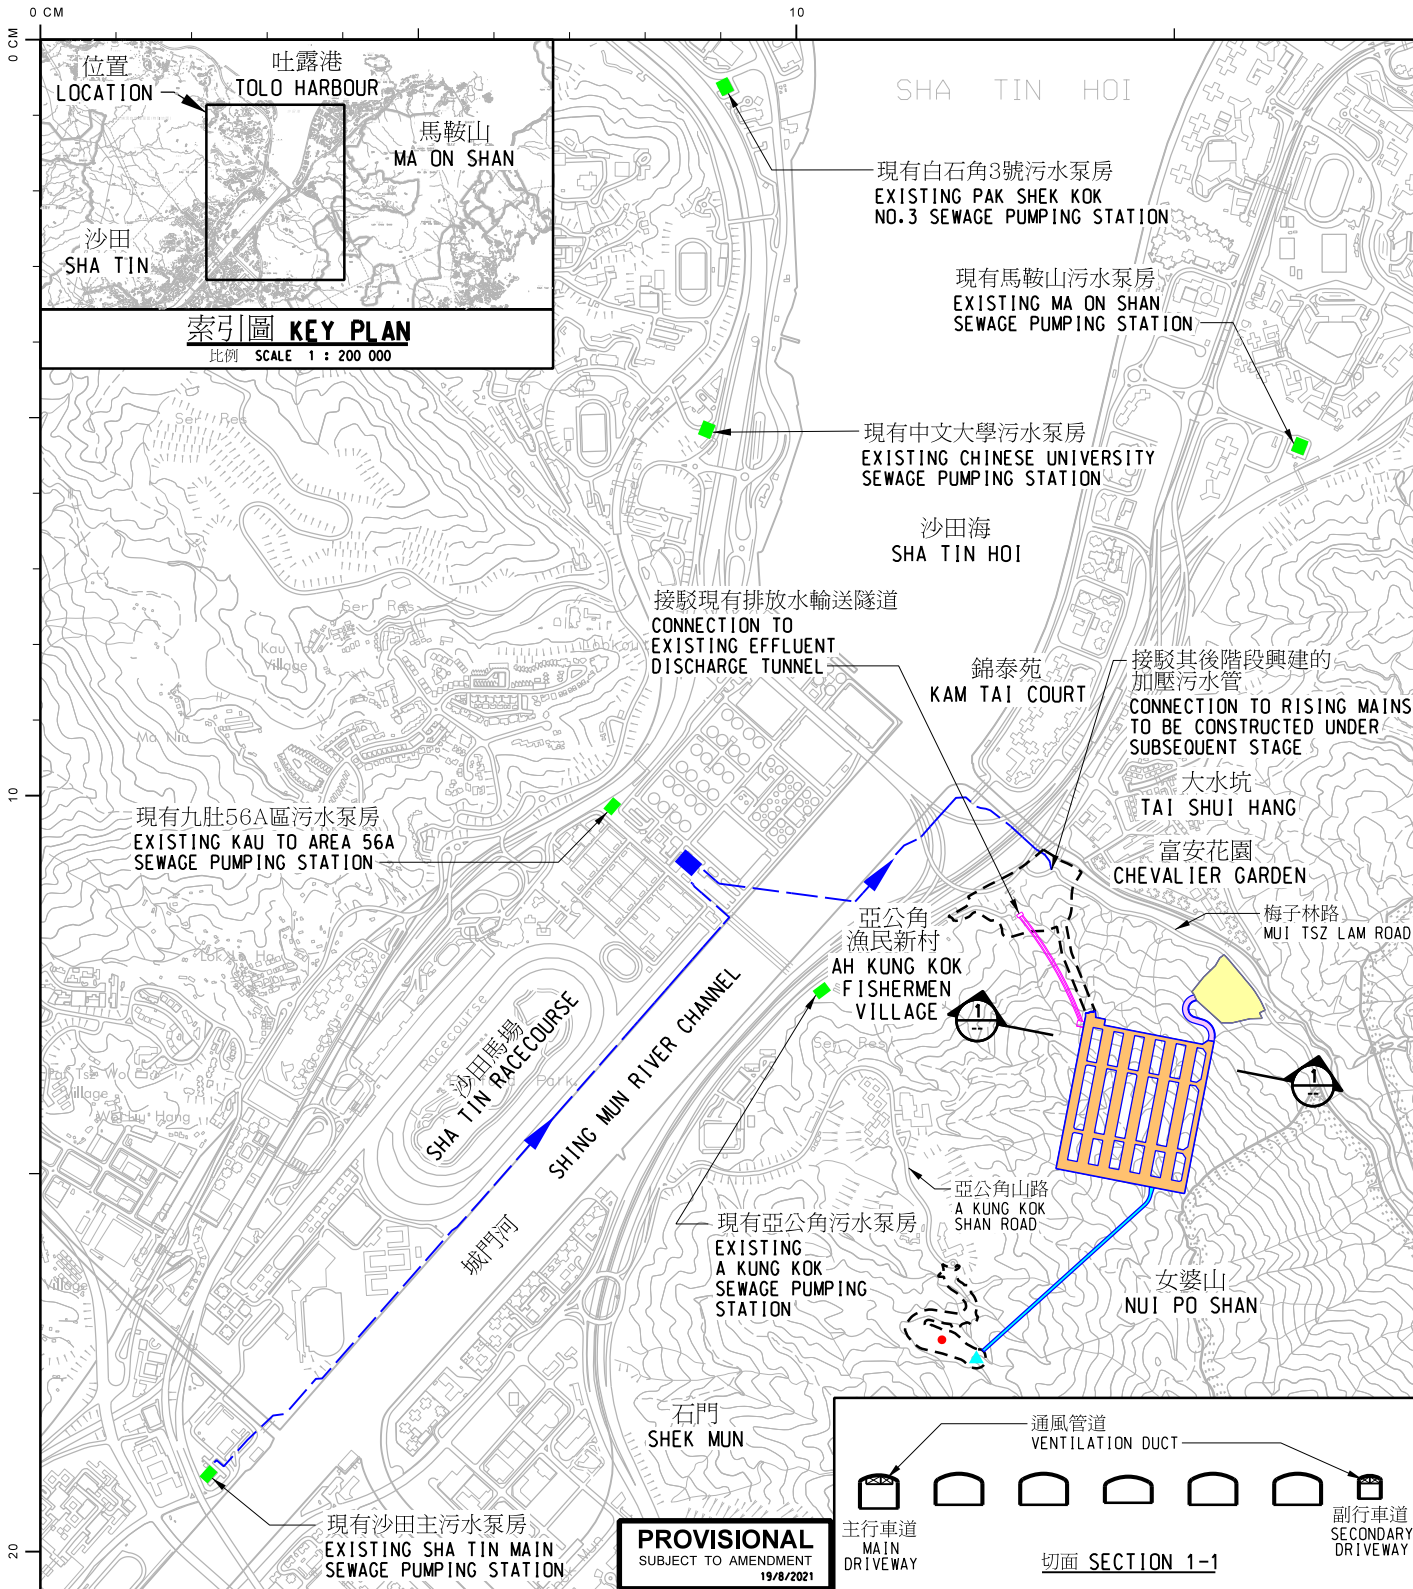

圖例 LEGEND:

- 工地開拓、主連接隧道及連接道路工程 (於第一階段工程進行)
SITE PREPARATION, MAIN ACCESS TUNNEL AND ACCESS ROAD CONSTRUCTION (UNDER STAGE 1 WORKS)

主體岩洞建造 (於第二階段工程進行)
MAIN CAVERNS CONSTRUCTION (UNDER STAGE 2 WORKS)

- 擬建主體岩洞建築羣
PROPOSED MAIN CAVERNS COMPLEX
- 擬建副連接隧道
PROPOSED SECONDARY ACCESS TUNNEL
- 擬建通風坑道
PROPOSED VENTILATION ADIT
- 擬建在副連接隧道入口處進行的工地平整工程
PROPOSED SITE FORMATION WORKS AT THE SECONDARY ACCESS TUNNEL PORTAL AREAS

- ▲ 擬建通風井
PROPOSED VENTILATION SHAFT
- 擬建排放水管道
PROPOSED EFFLUENT DISCHARGE PIPES
- 臨時炸藥貯存設施
TEMPORARY MAGAZINE

上游污水收集系統工程 (於第二階段工程進行)
UPSTREAM SEWERAGE WORKS (UNDER STAGE 2 WORKS)

- 擬改裝現有污水泵房
EXISTING SEWAGE PUMPING STATIONS TO BE MODIFIED
- 擬建中途污水泵房
PROPOSED INTERMEDIATE SEWAGE PUMPING STATION
- 擬建加壓污水管
PROPOSED SEWAGE RISING MAINS

圖則名稱 drawing title
工務工程計劃項目第445DS號
搬遷沙田污水處理廠往岩洞 -
主體岩洞建造及上游污水收集系統工程
PWP ITEM NO. 445DS
RELOCATION OF SHA TIN
SEWAGE TREATMENT WORKS TO CAVERNS -
MAIN CAVERNS CONSTRUCTION AND
UPSTREAM SEWERAGE WORKS

繪畫 drawn S. C. NG
核對 checked L. HUI
批核 approved C. L. LO
部門 office 岩洞工程組
CAVERN PROJECTS DIVISION

圖則編號 drawing no. DCP/445DS/06041
比例 scale 1:20000 OR AS SHOWN
保留版權 COPYRIGHT RESERVED
香港特別行政區政府渠務署
DRAINAGE SERVICES DEPARTMENT
GOVERNMENT OF THE
HONG KONG
SPECIAL ADMINISTRATIVE REGION