


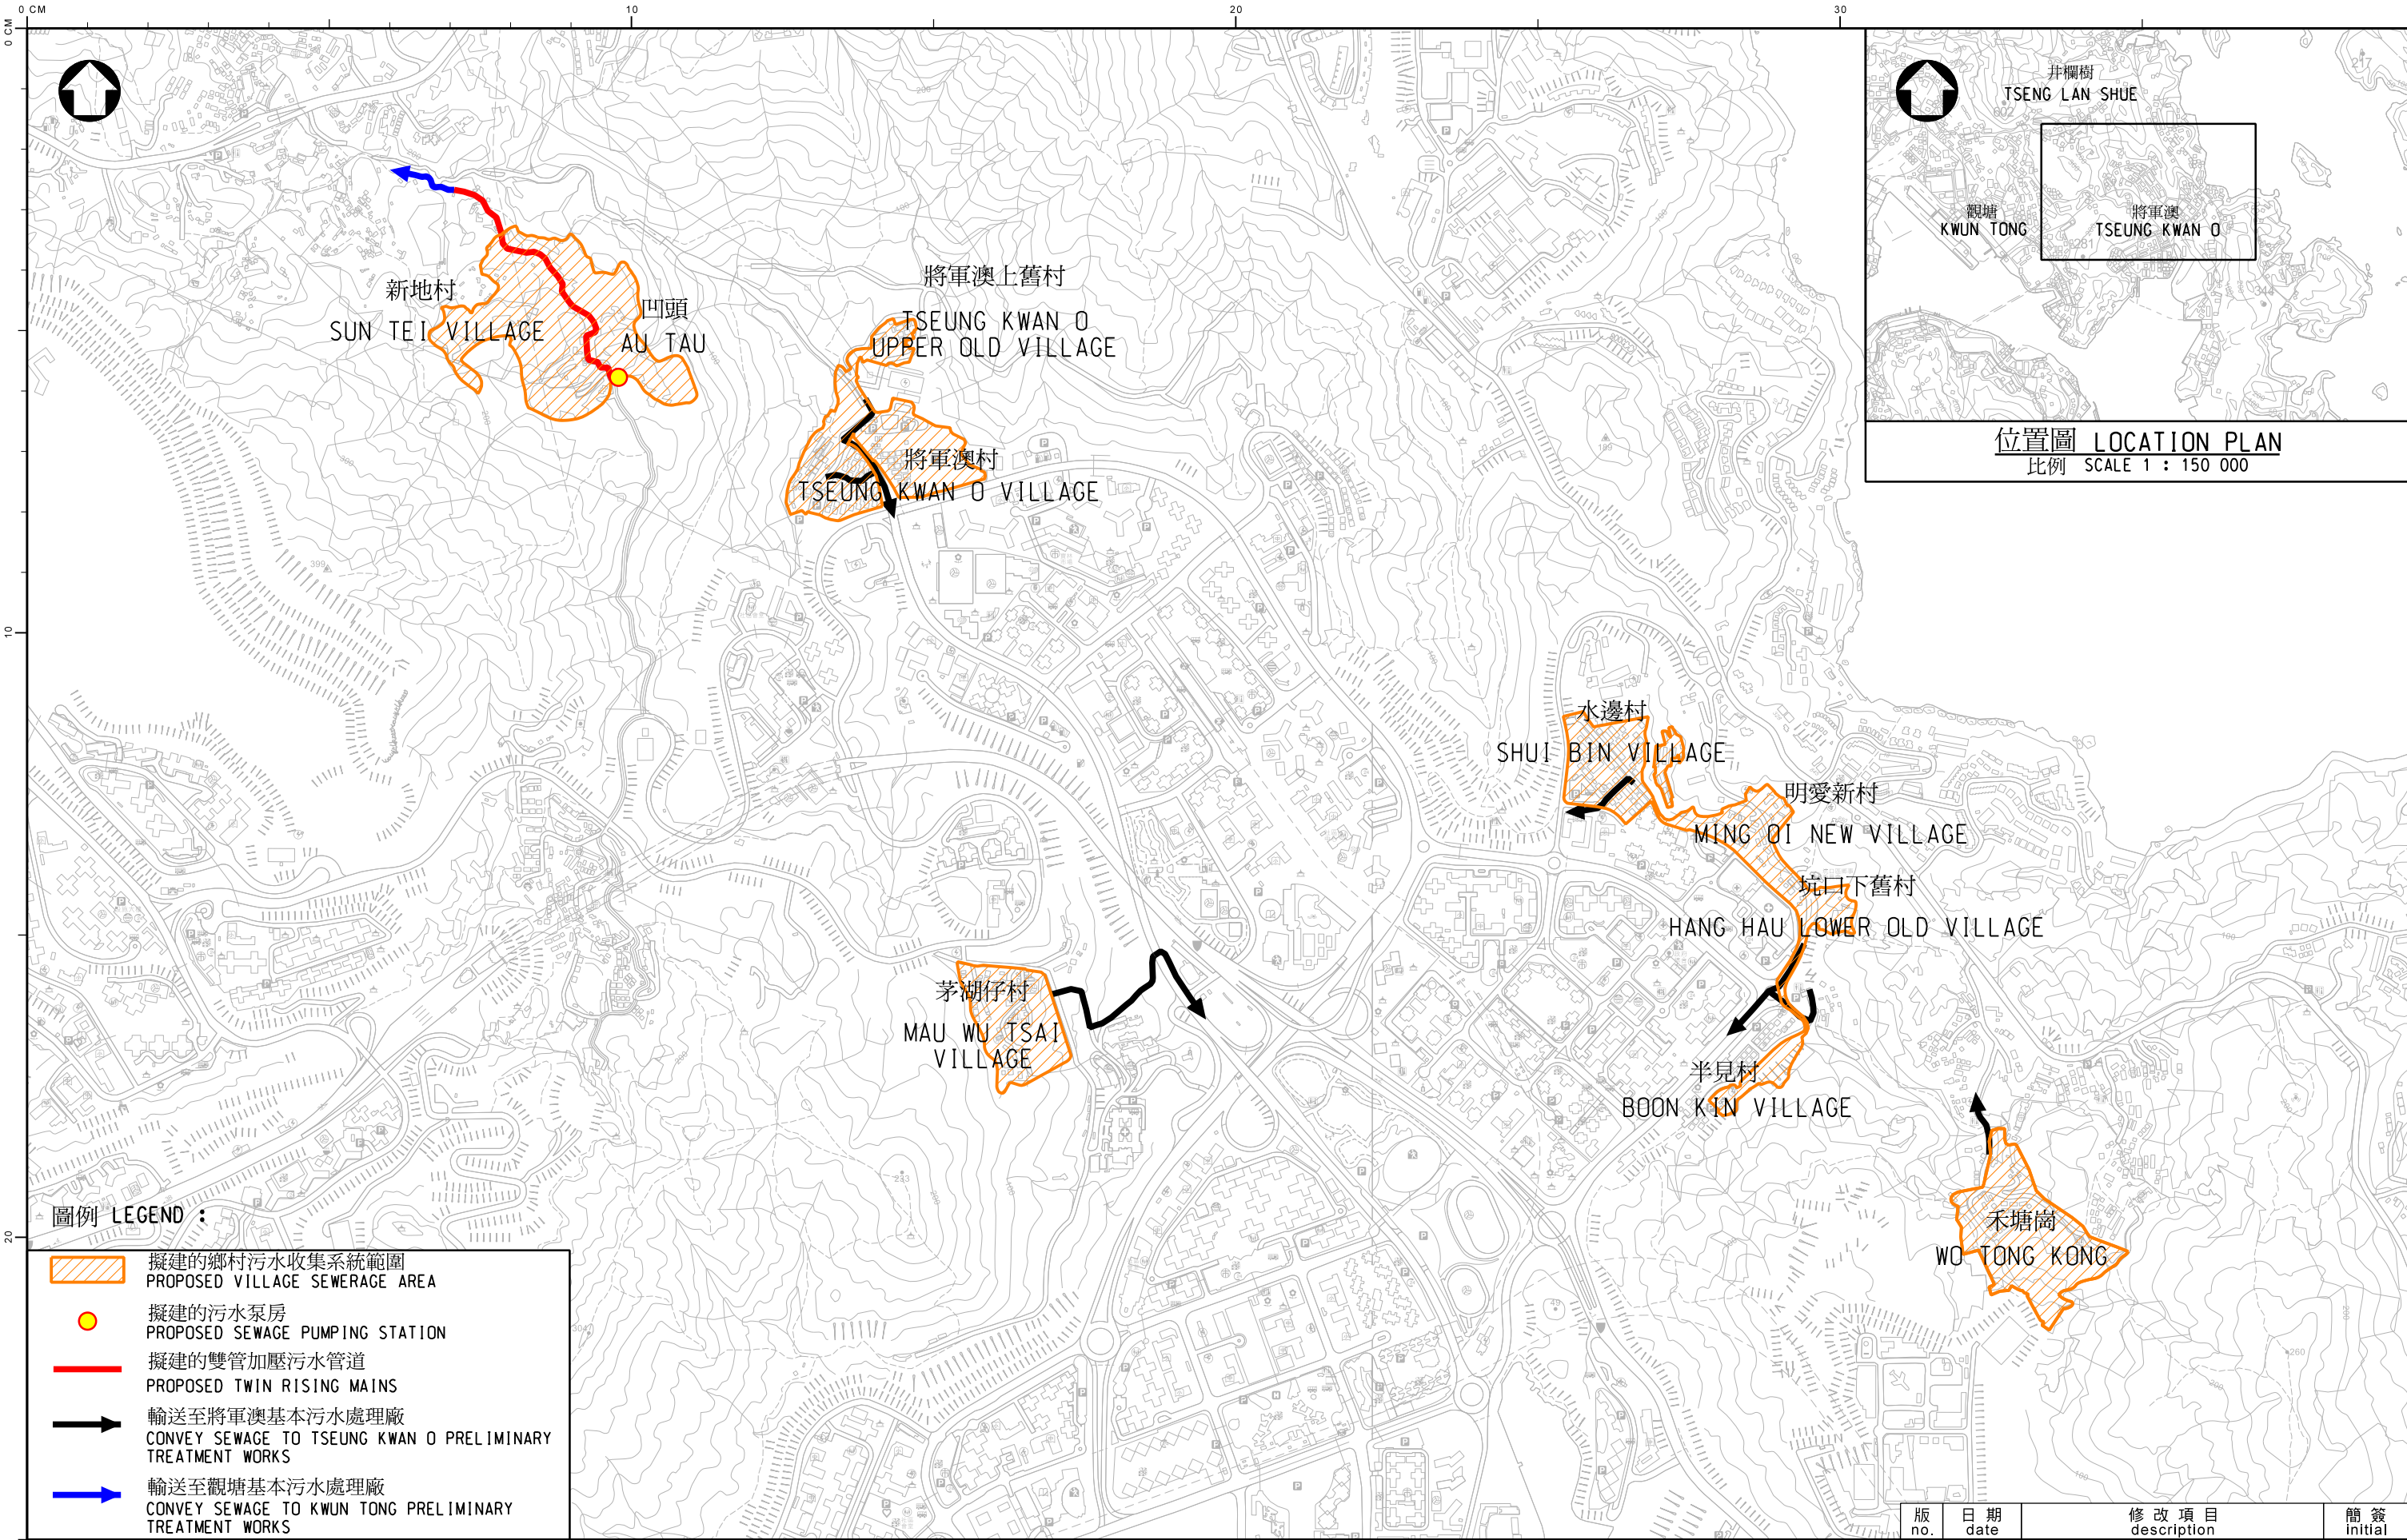

圖例 LEGEND :

-  擬建的鄉村污水收集系統範圍
PROPOSED VILLAGE SEWERAGE AREA
-  擬建的污水泵房
PROPOSED SEWAGE PUMPING STATION
-  擬建的雙管加壓污水管道
PROPOSED TWIN RISING MAINS
-  輸送至將軍澳基本污水處理廠
CONVEY SEWAGE TO TSEUNG KWAN O PRELIMINARY TREATMENT WORKS
-  輸送至觀塘基本污水處理廠
CONVEY SEWAGE TO KWUN TONG PRELIMINARY TREATMENT WORKS

圖則名稱 drawing title
工務工程計劃編號214DS
將軍澳鄉村污水收集系統
PWP ITEM NO. 214DS
TSEUNG KWAN O SEWERAGE FOR VILLAGES

繪畫 drawn
SIGNED K. S. LEUNG
核對 checked
SIGNED T. H. TAM
批核 approved
SIGNED L. Y. YIP
部門 office
特別職務部
SPECIAL DUTY DIVISION

版 no.	日期 date	修改項目 description	簡簽 initial
17	17 MAR 2021	圖則編號 drawing no.	比例 scale
17	17 MAR 2021	DVD/2021/018	N.T.S.
17	17 MAR 2021	保留版權 COPYRIGHT RESERVED	
		香港特別行政區政府渠務署 DRAINAGE SERVICES DEPARTMENT GOVERNMENT OF THE HONG KONG SPECIAL ADMINISTRATIVE REGION	