


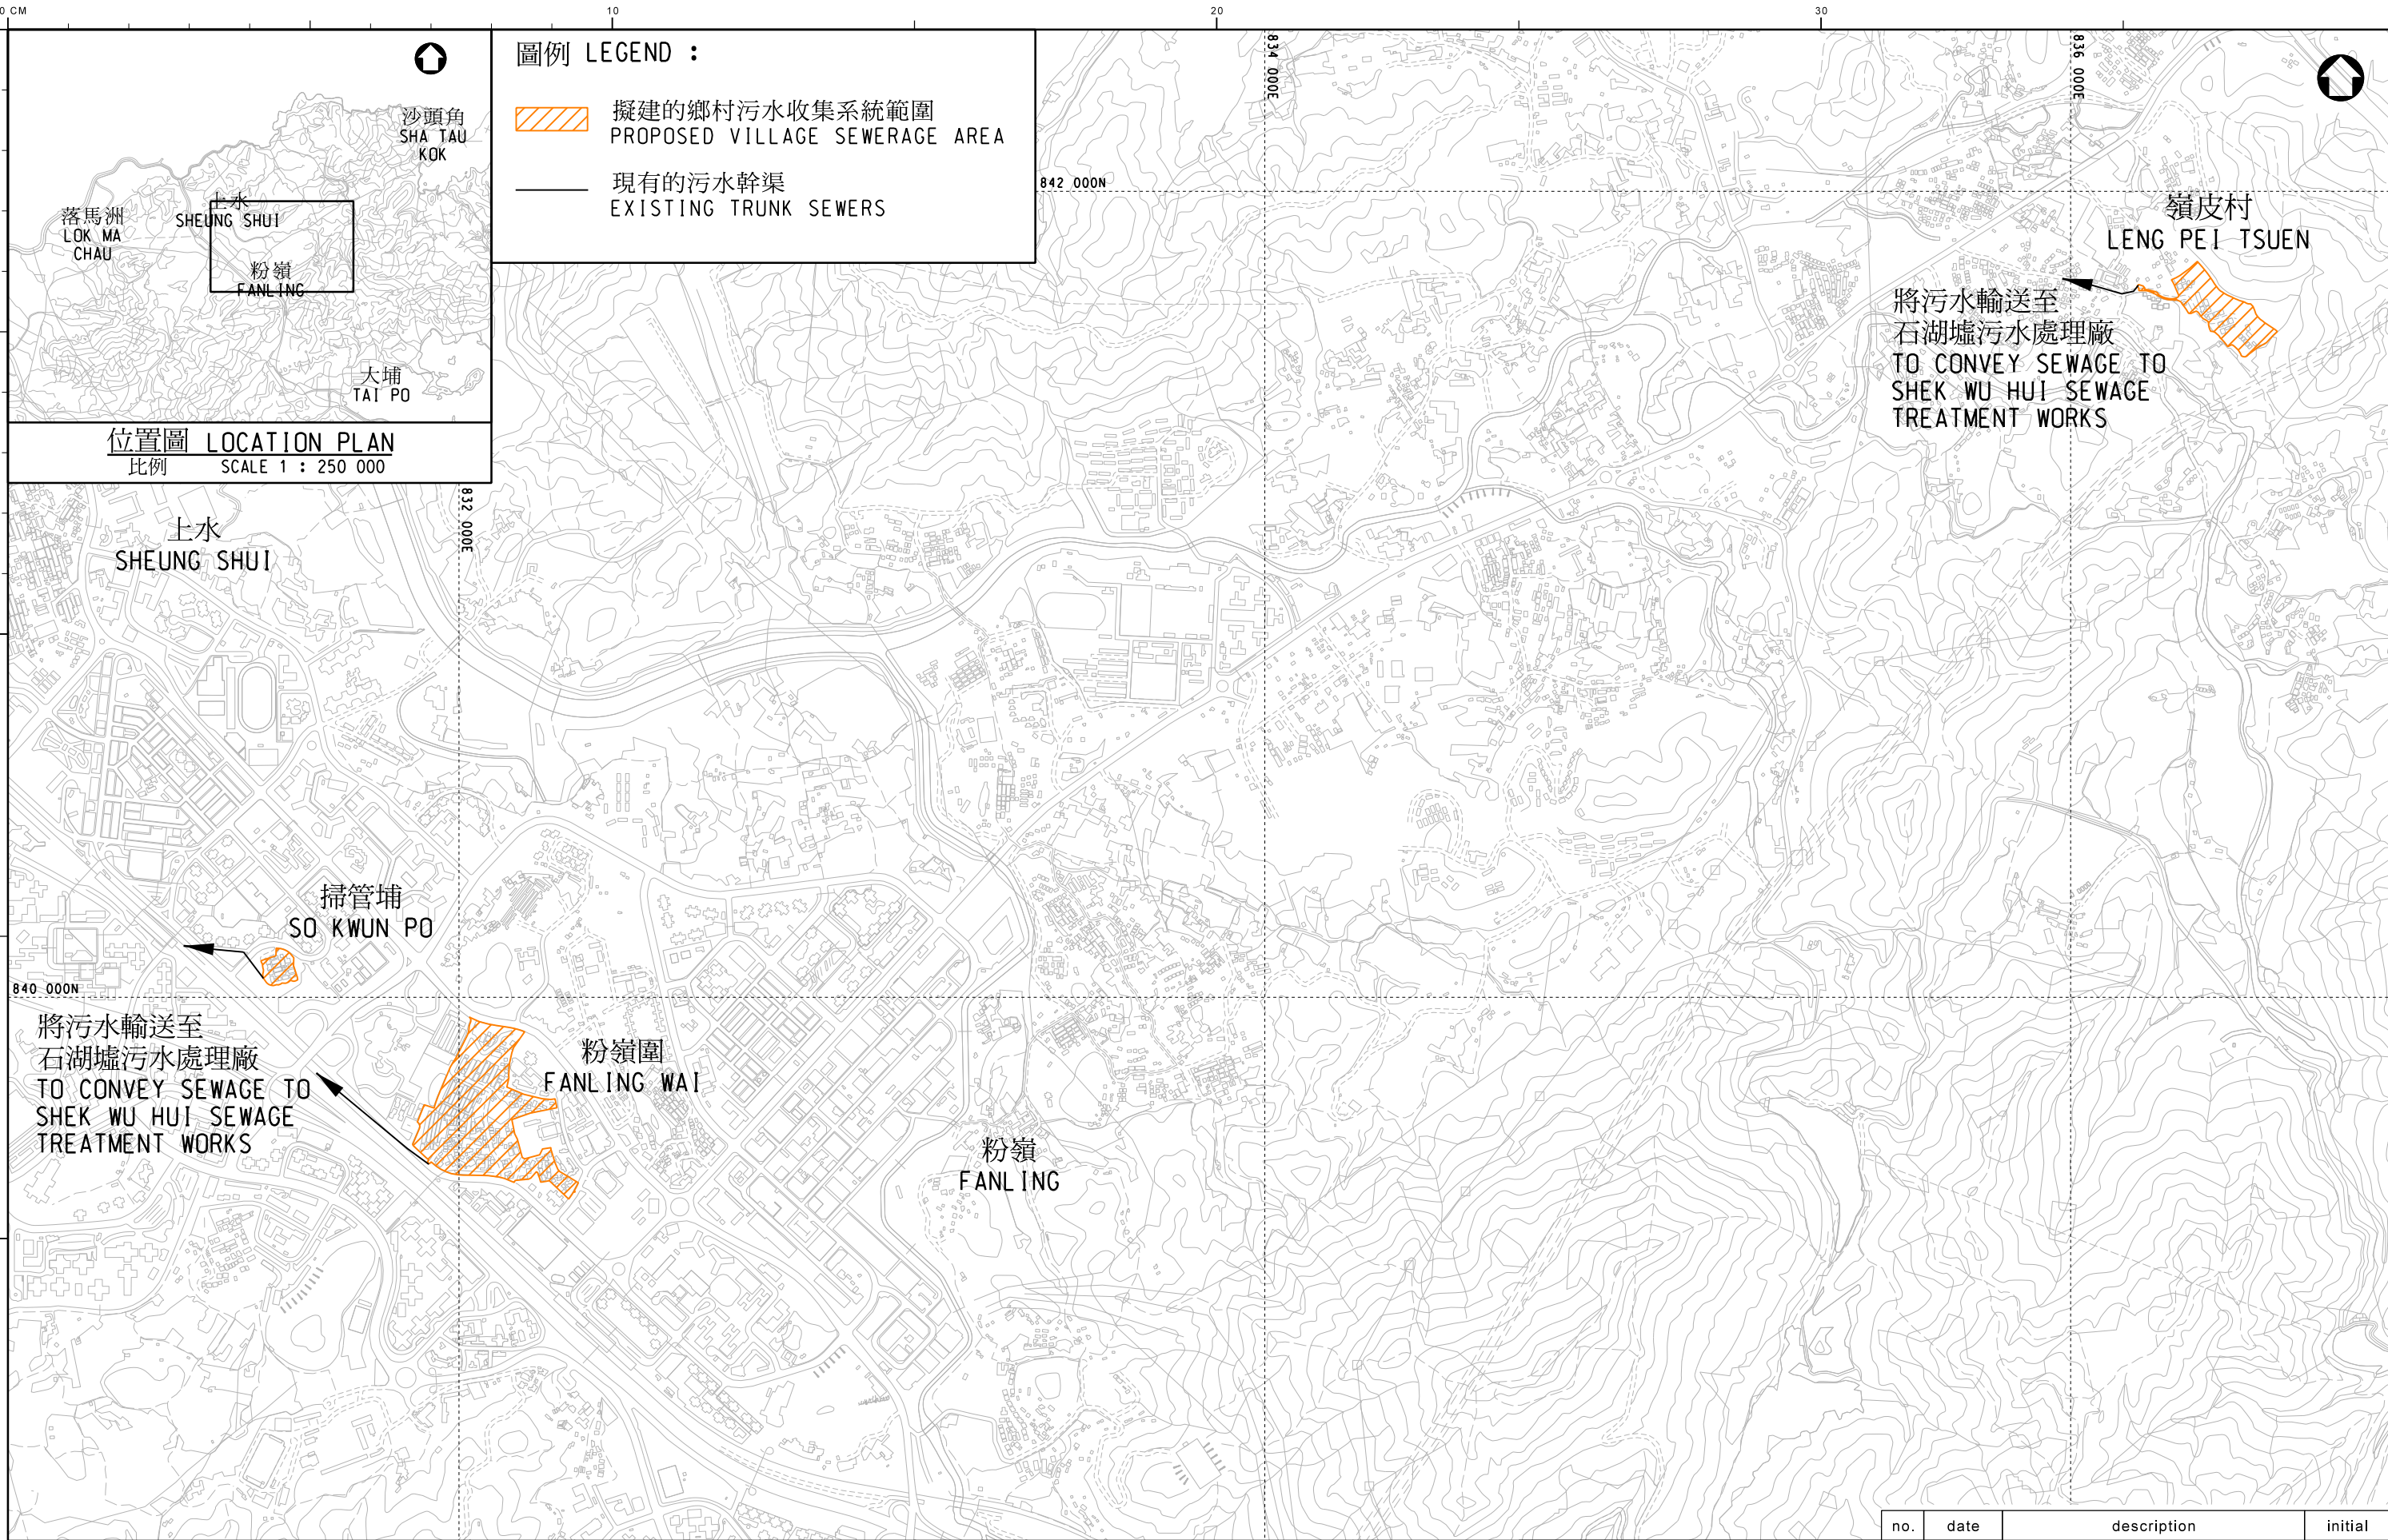

drawing title 工務工程計劃編號 434DS號 - 粉嶺圍、掃管埔及嶺皮村污水收集系統 PWP ITEM NO. 434DS - Village sewerage in Fanling Wai, So Kwun Po and Leng Pei Tsuen, Fanling	no.	date	description	initial
	drawn	12 MAY 2020	drawing no.	scale
	checked	12 MAY 2020	DCM/2020/017	1 : 15 000
	approved	12 MAY 2020	COPYRIGHT RESERVED	
	office		DRAINAGE SERVICES DEPARTMENT GOVERNMENT OF THE HONG KONG SPECIAL ADMINISTRATIVE REGION	
	HARBOUR AREA TREATMENT SCHEME DIVISION			